

Project Title: South West Hertfordshire SHLAA

Project No. 101740

Scale 1:5,000 @ A3




Client Dacorum District Council

Drawing Title: Berkhamsted West SHLAA Sites

Drawing No. 1 of 2

Date: 03 October 2008

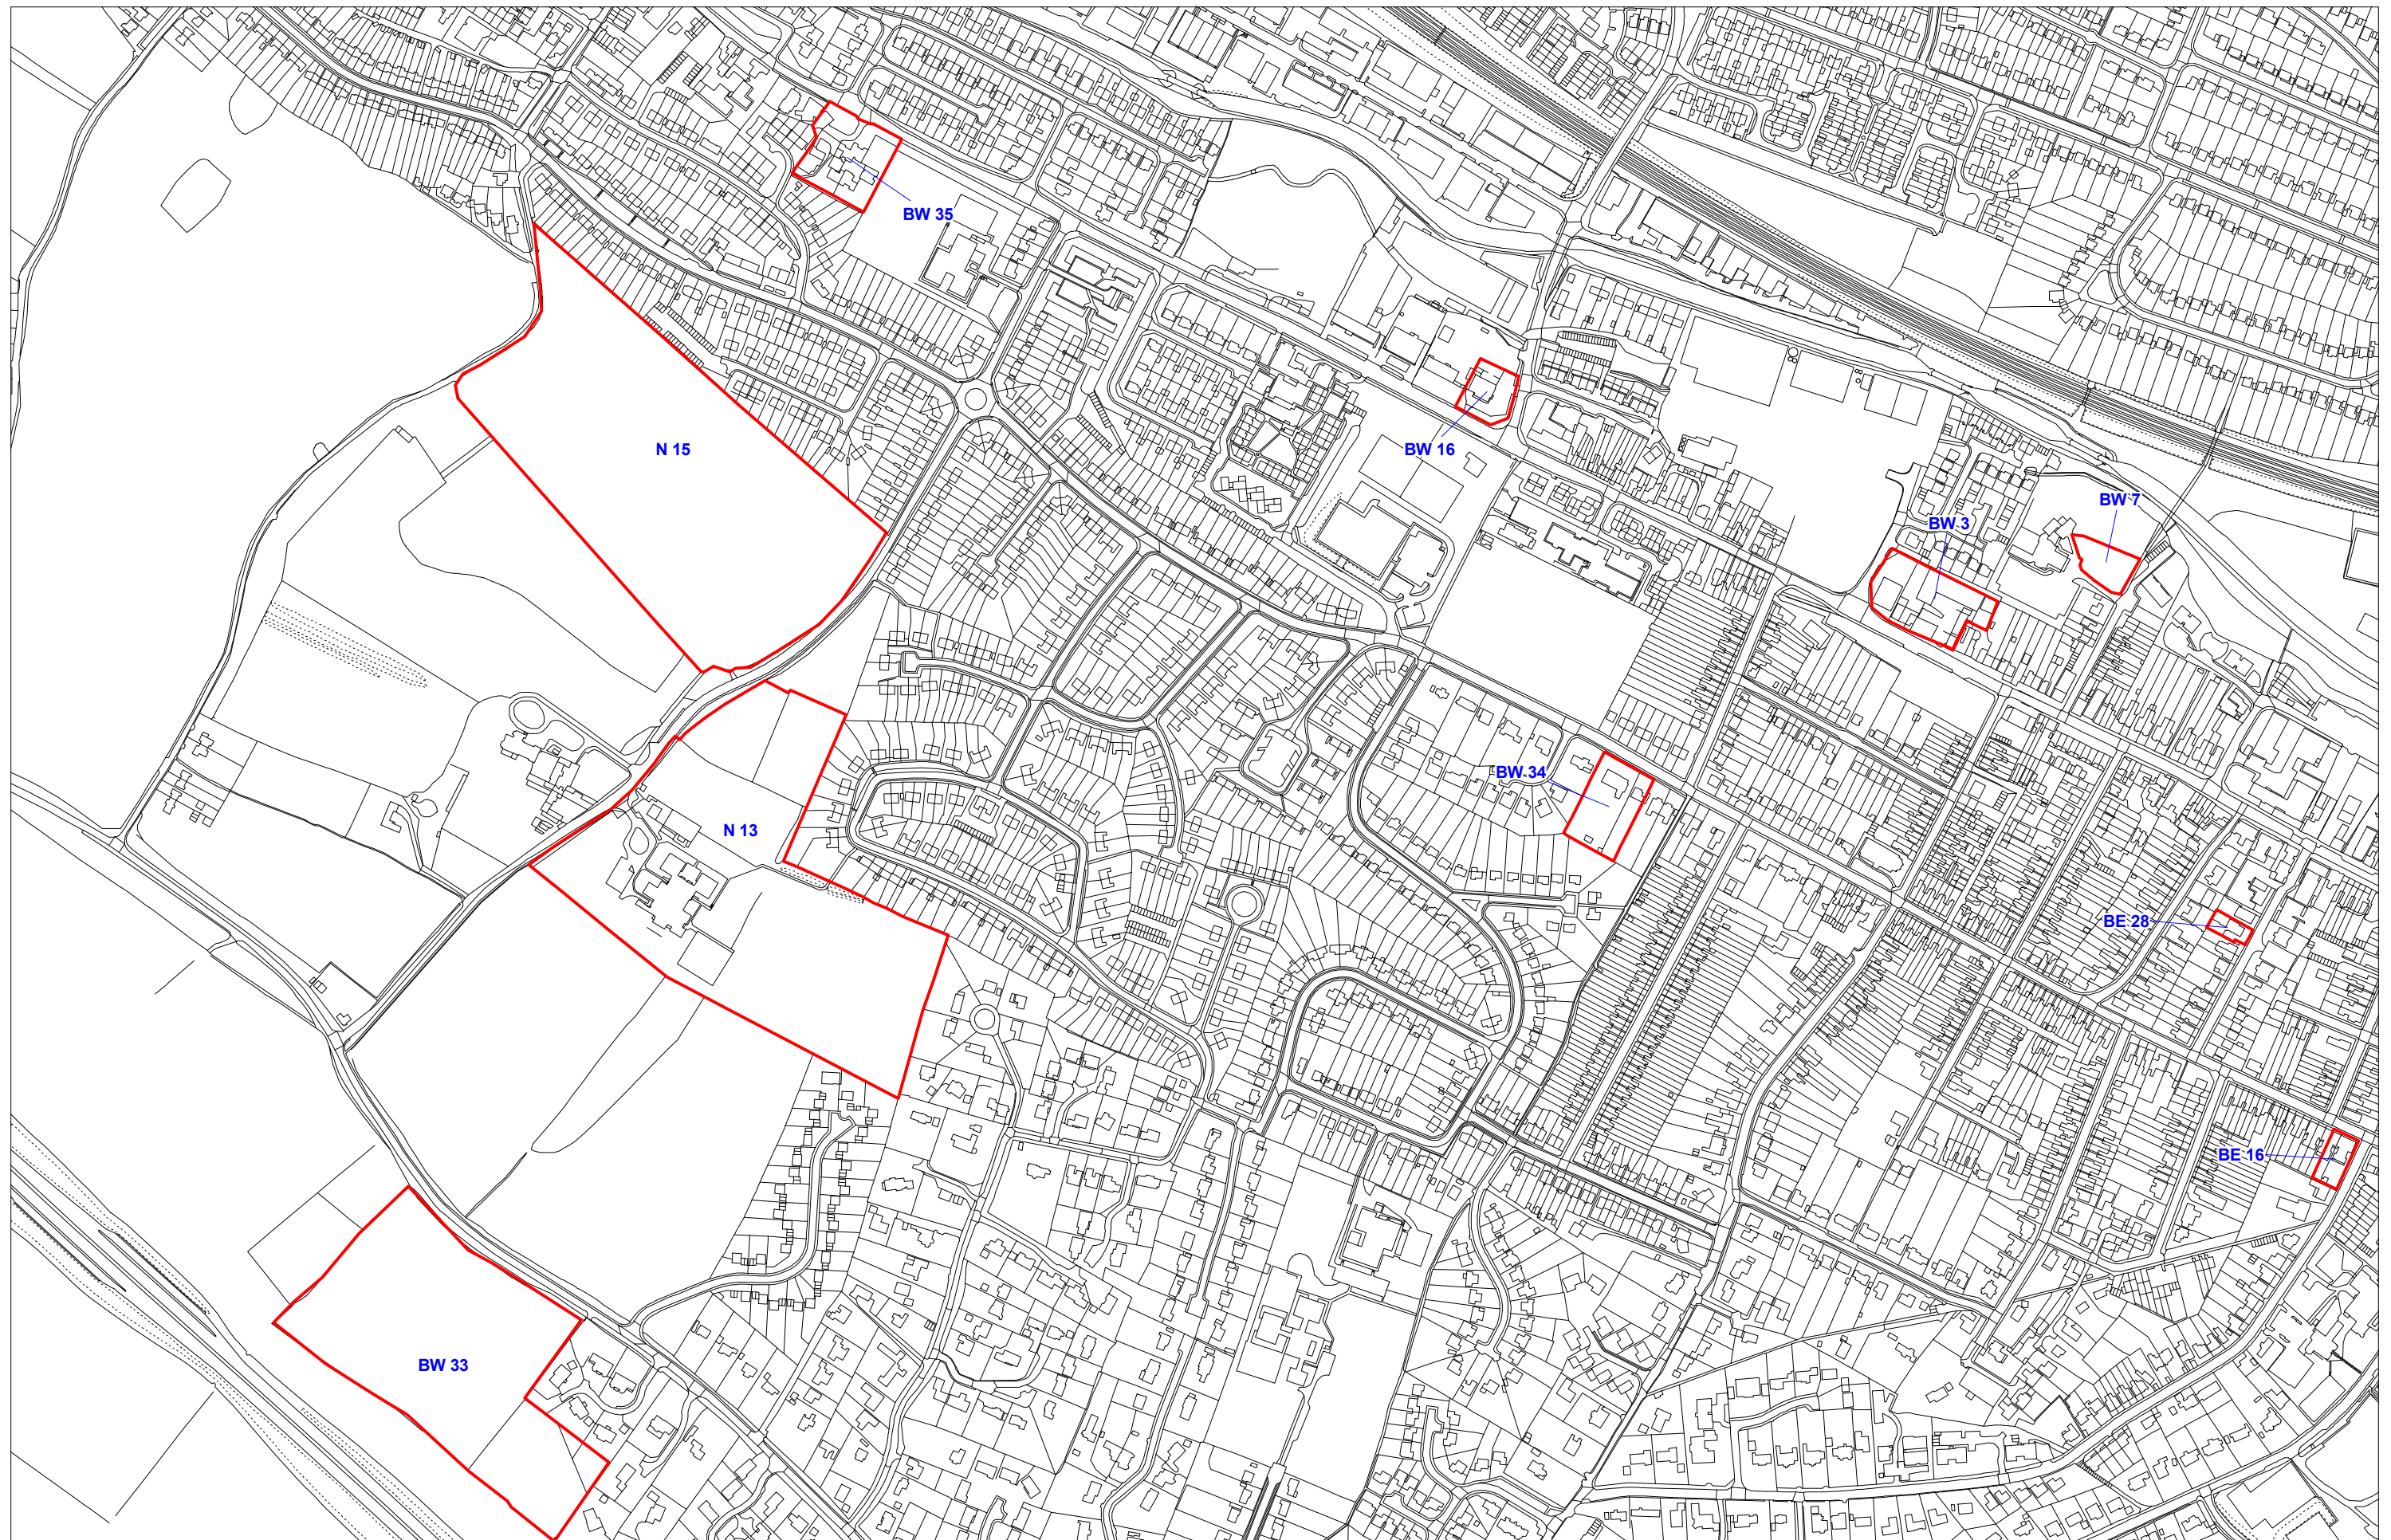

Project Title: South West Hertfordshire SHLAA

Project No. 101740

Scale 1:5,000 @ A3




Client Dacorum District Council

Drawing Title: Berkhamsted West SHLAA Sites

Drawing No. 2 of 2

Date: 03 October 2008

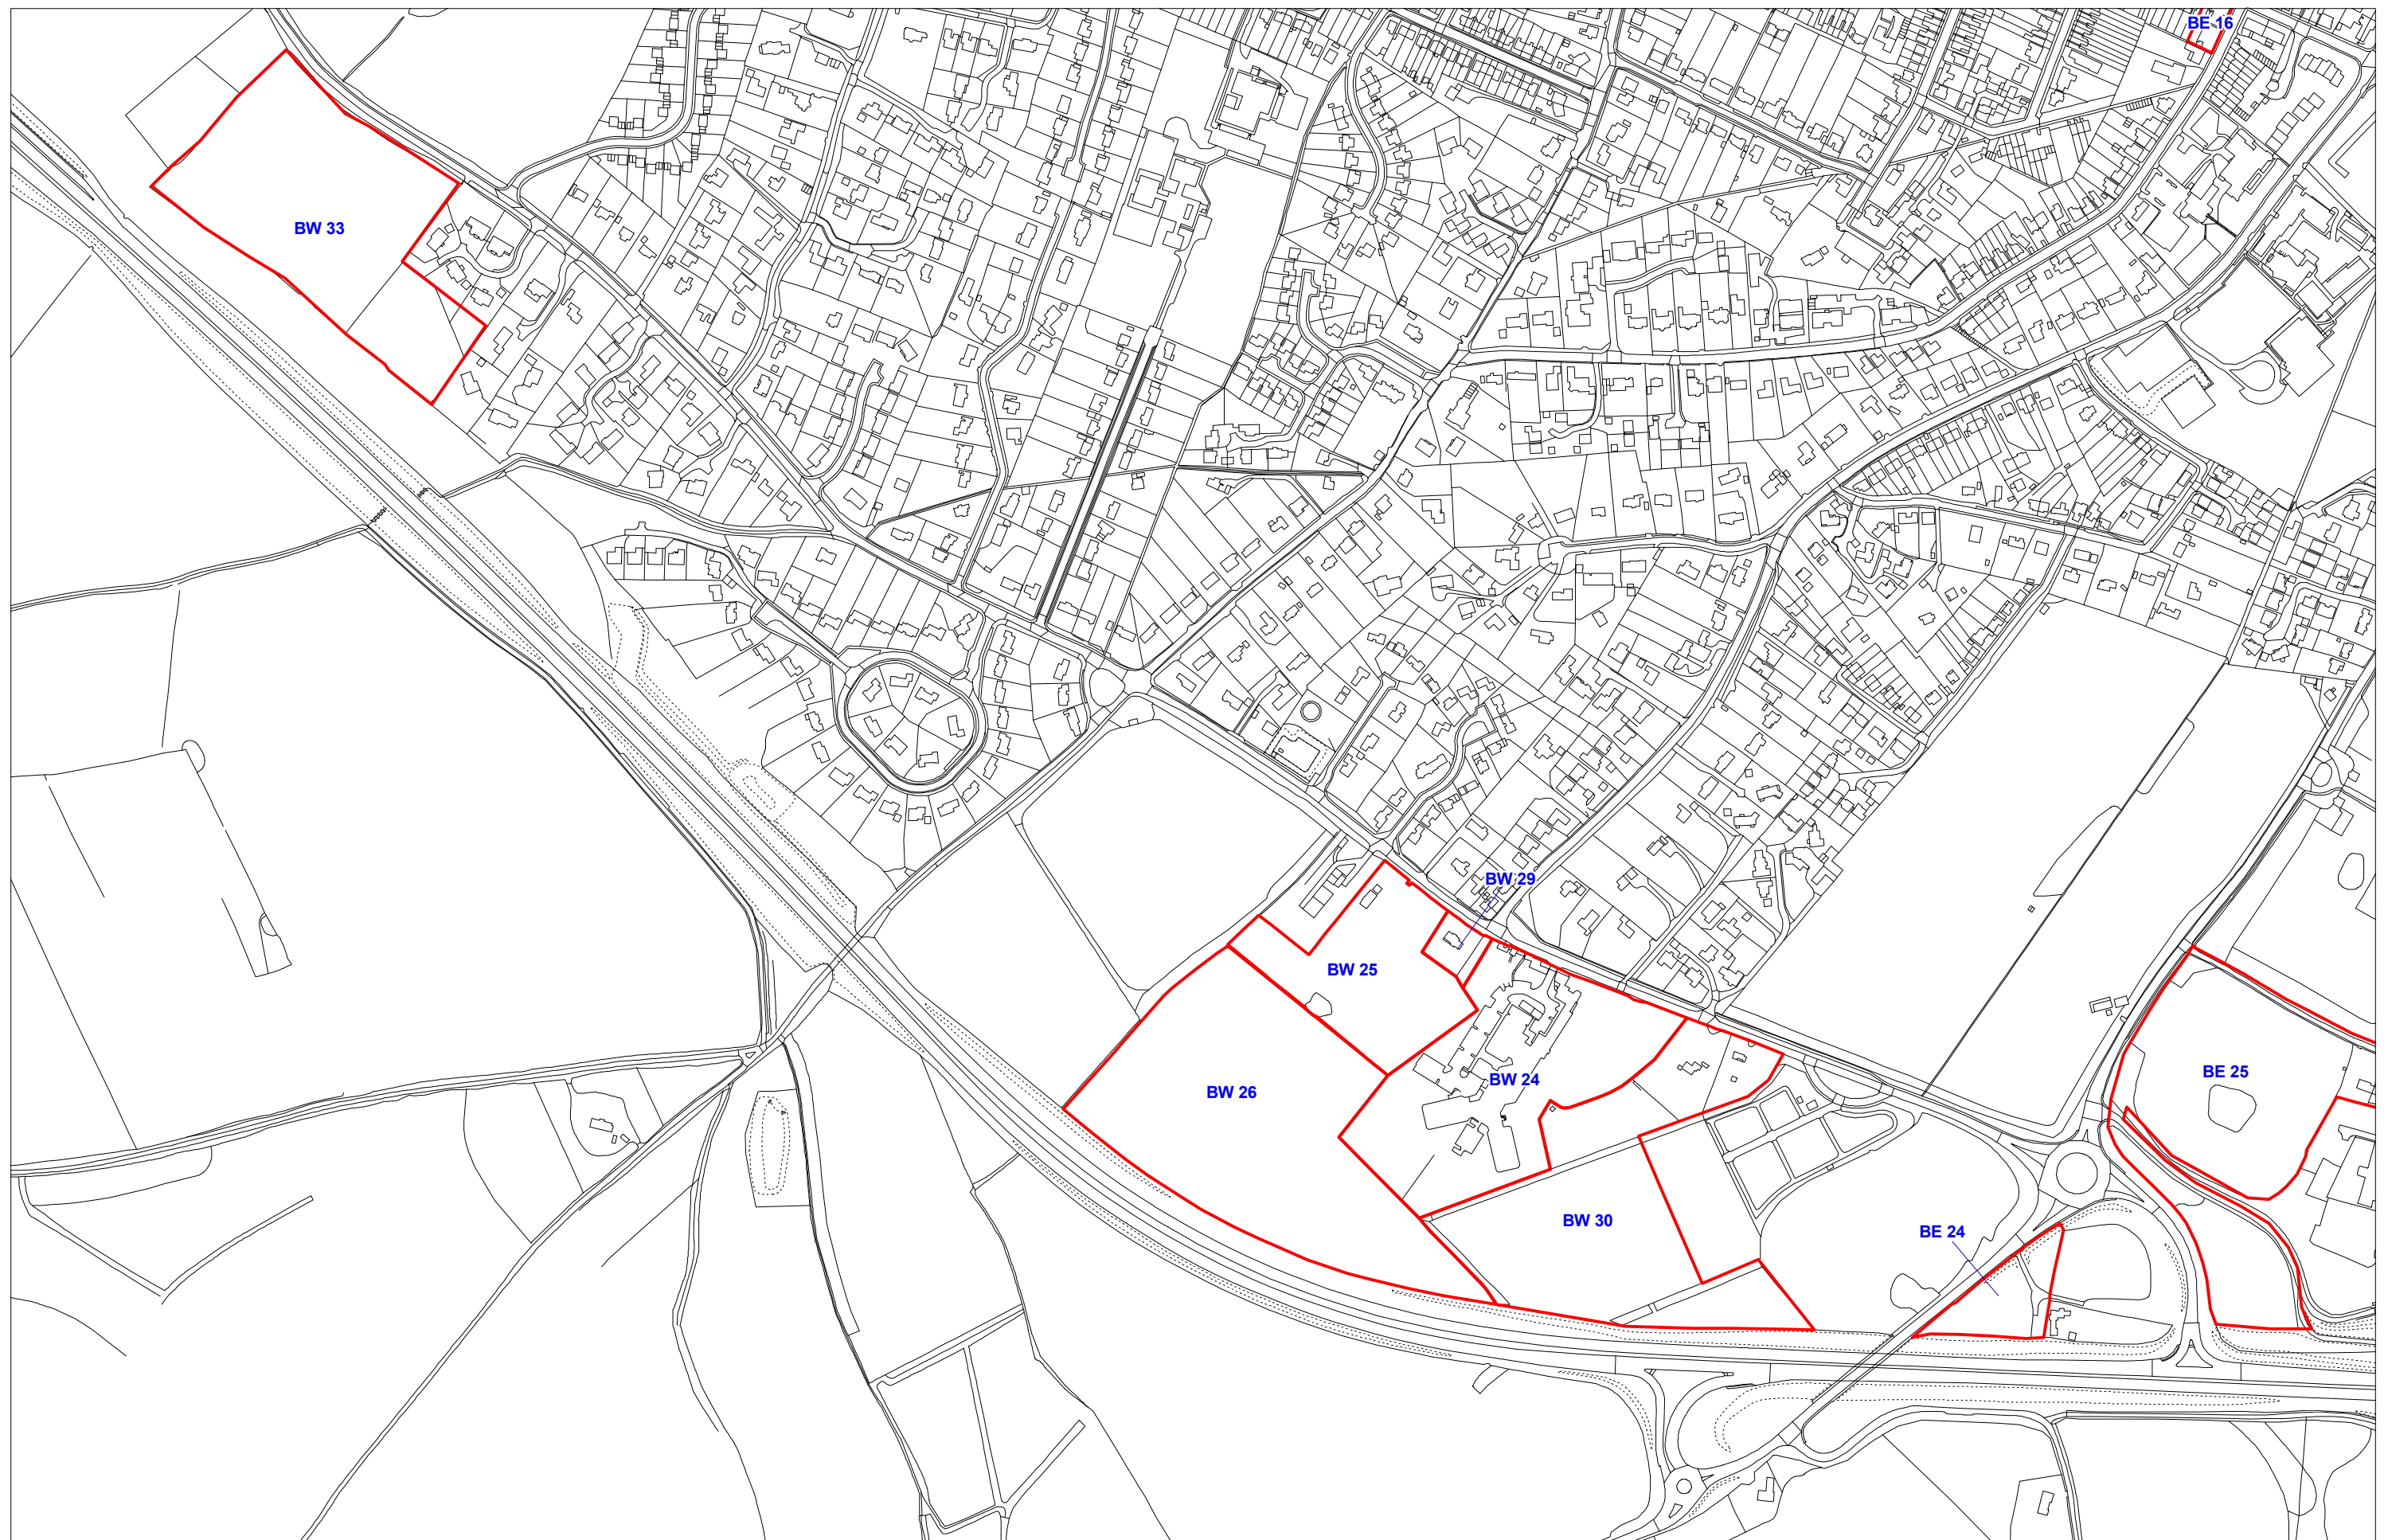

Project Title: South West Hertfordshire SHLAA

Project No. 101740

Scale 1:5,000 @ A3




Client Dacorum District Council

Drawing Title: Bovington SHLAA Sites

Drawing No. 1 of 4

Date: 03 October 2008

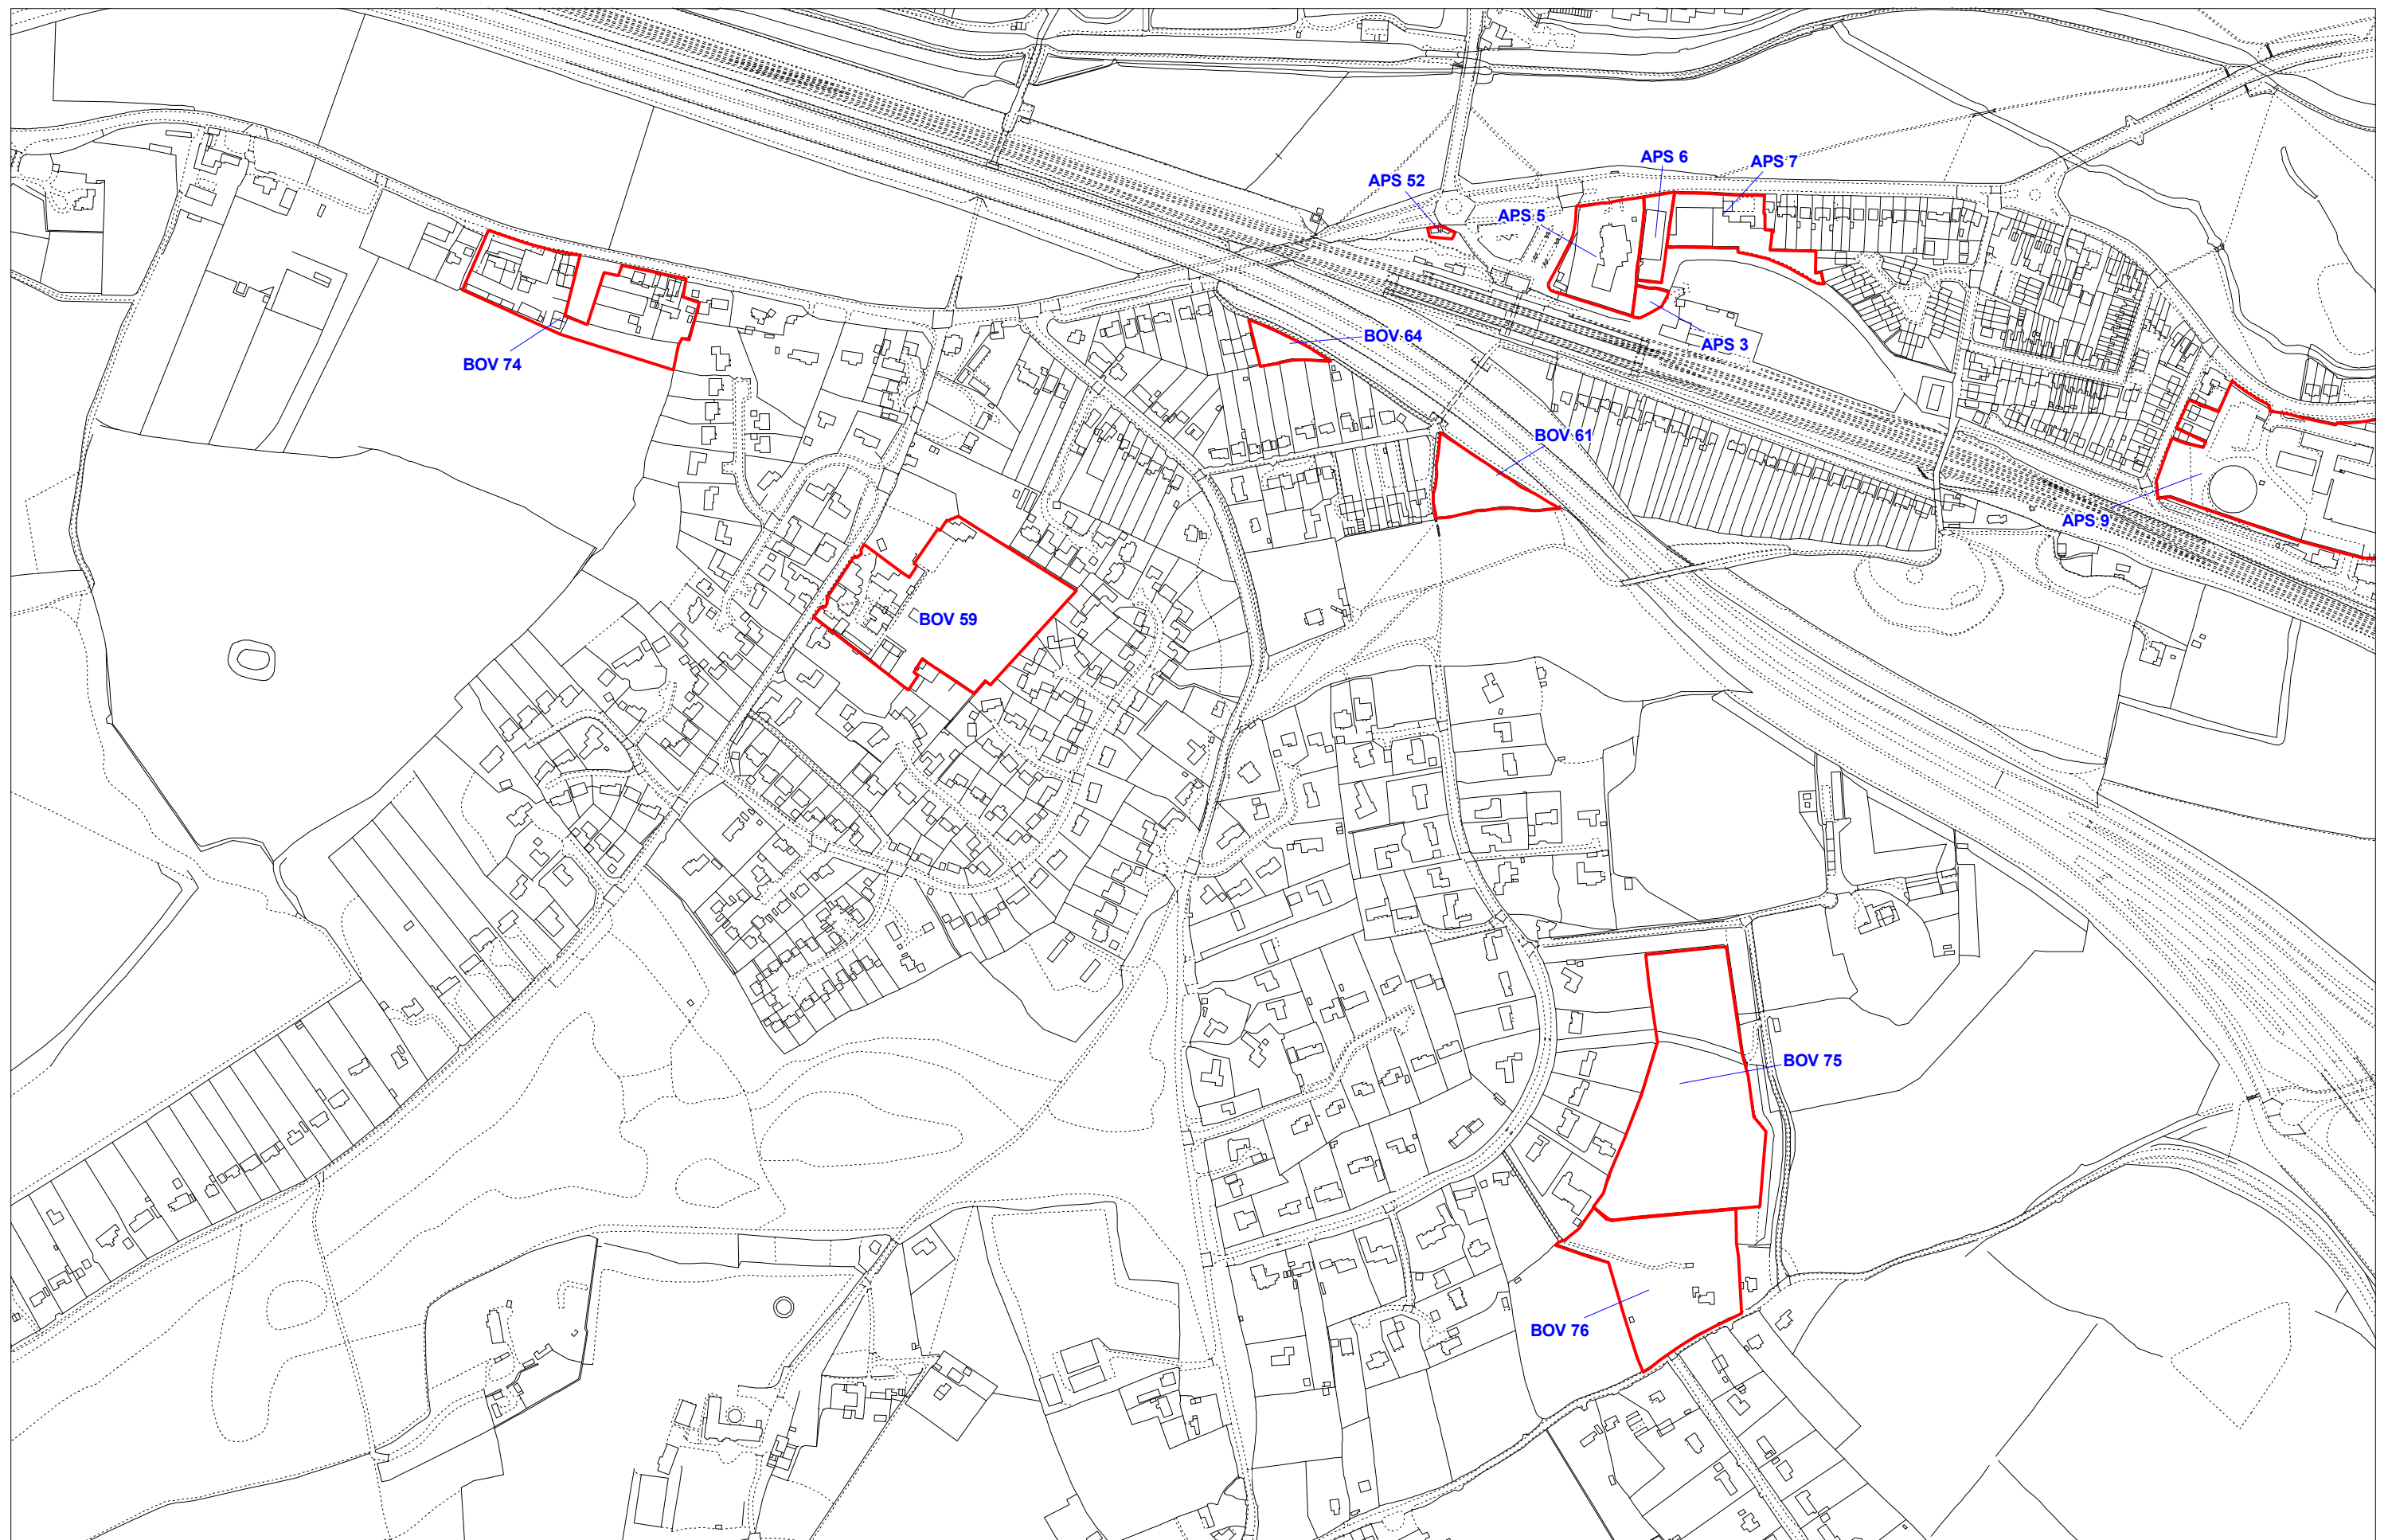

Project Title: South West Hertfordshire SHLAA

Project No. 101740

Scale 1:5,000 @ A3




Client Dacorum District Council

Drawing Title: Bovingdon SHLAA Sites

Drawing No. 2 of 4

Date: 03 October 2008

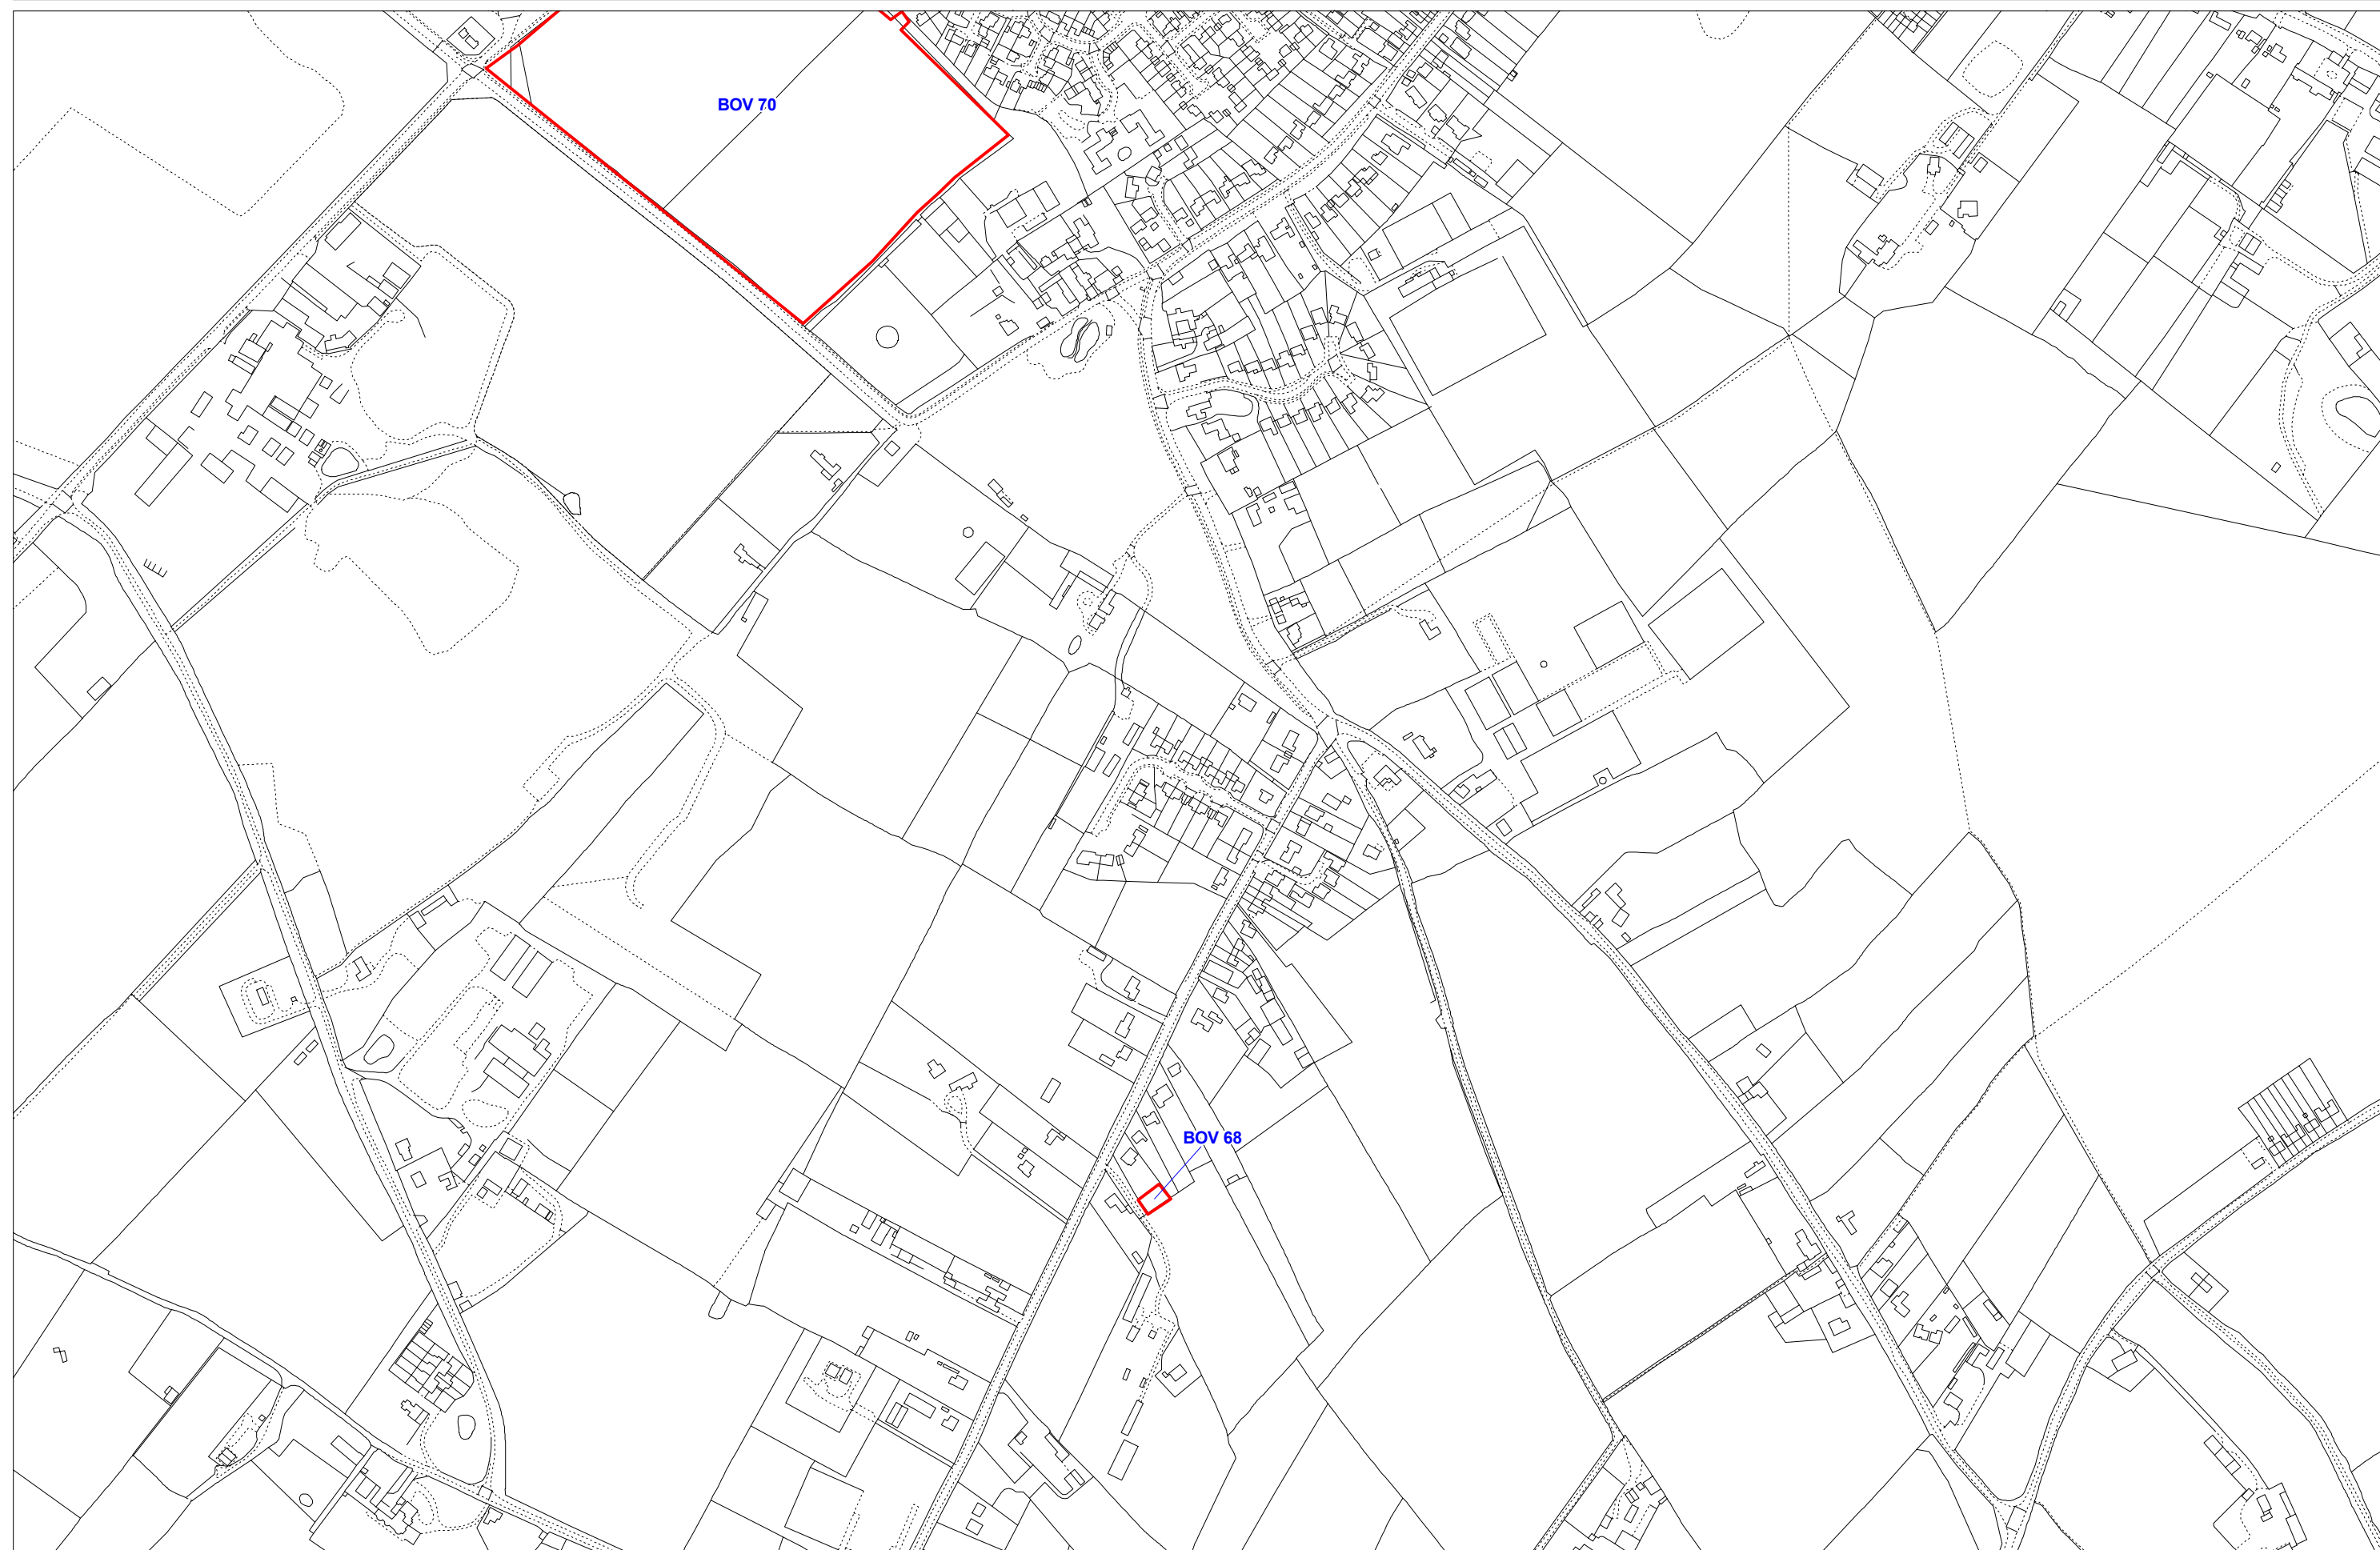

Project Title: South West Hertfordshire SHLAA

Project No. 101740

Scale 1:5,000 @ A3




Client Dacorum District Council

Drawing Title: Bovingdon SHLAA Sites

Drawing No. 3 of 4

Date: 03 October 2008

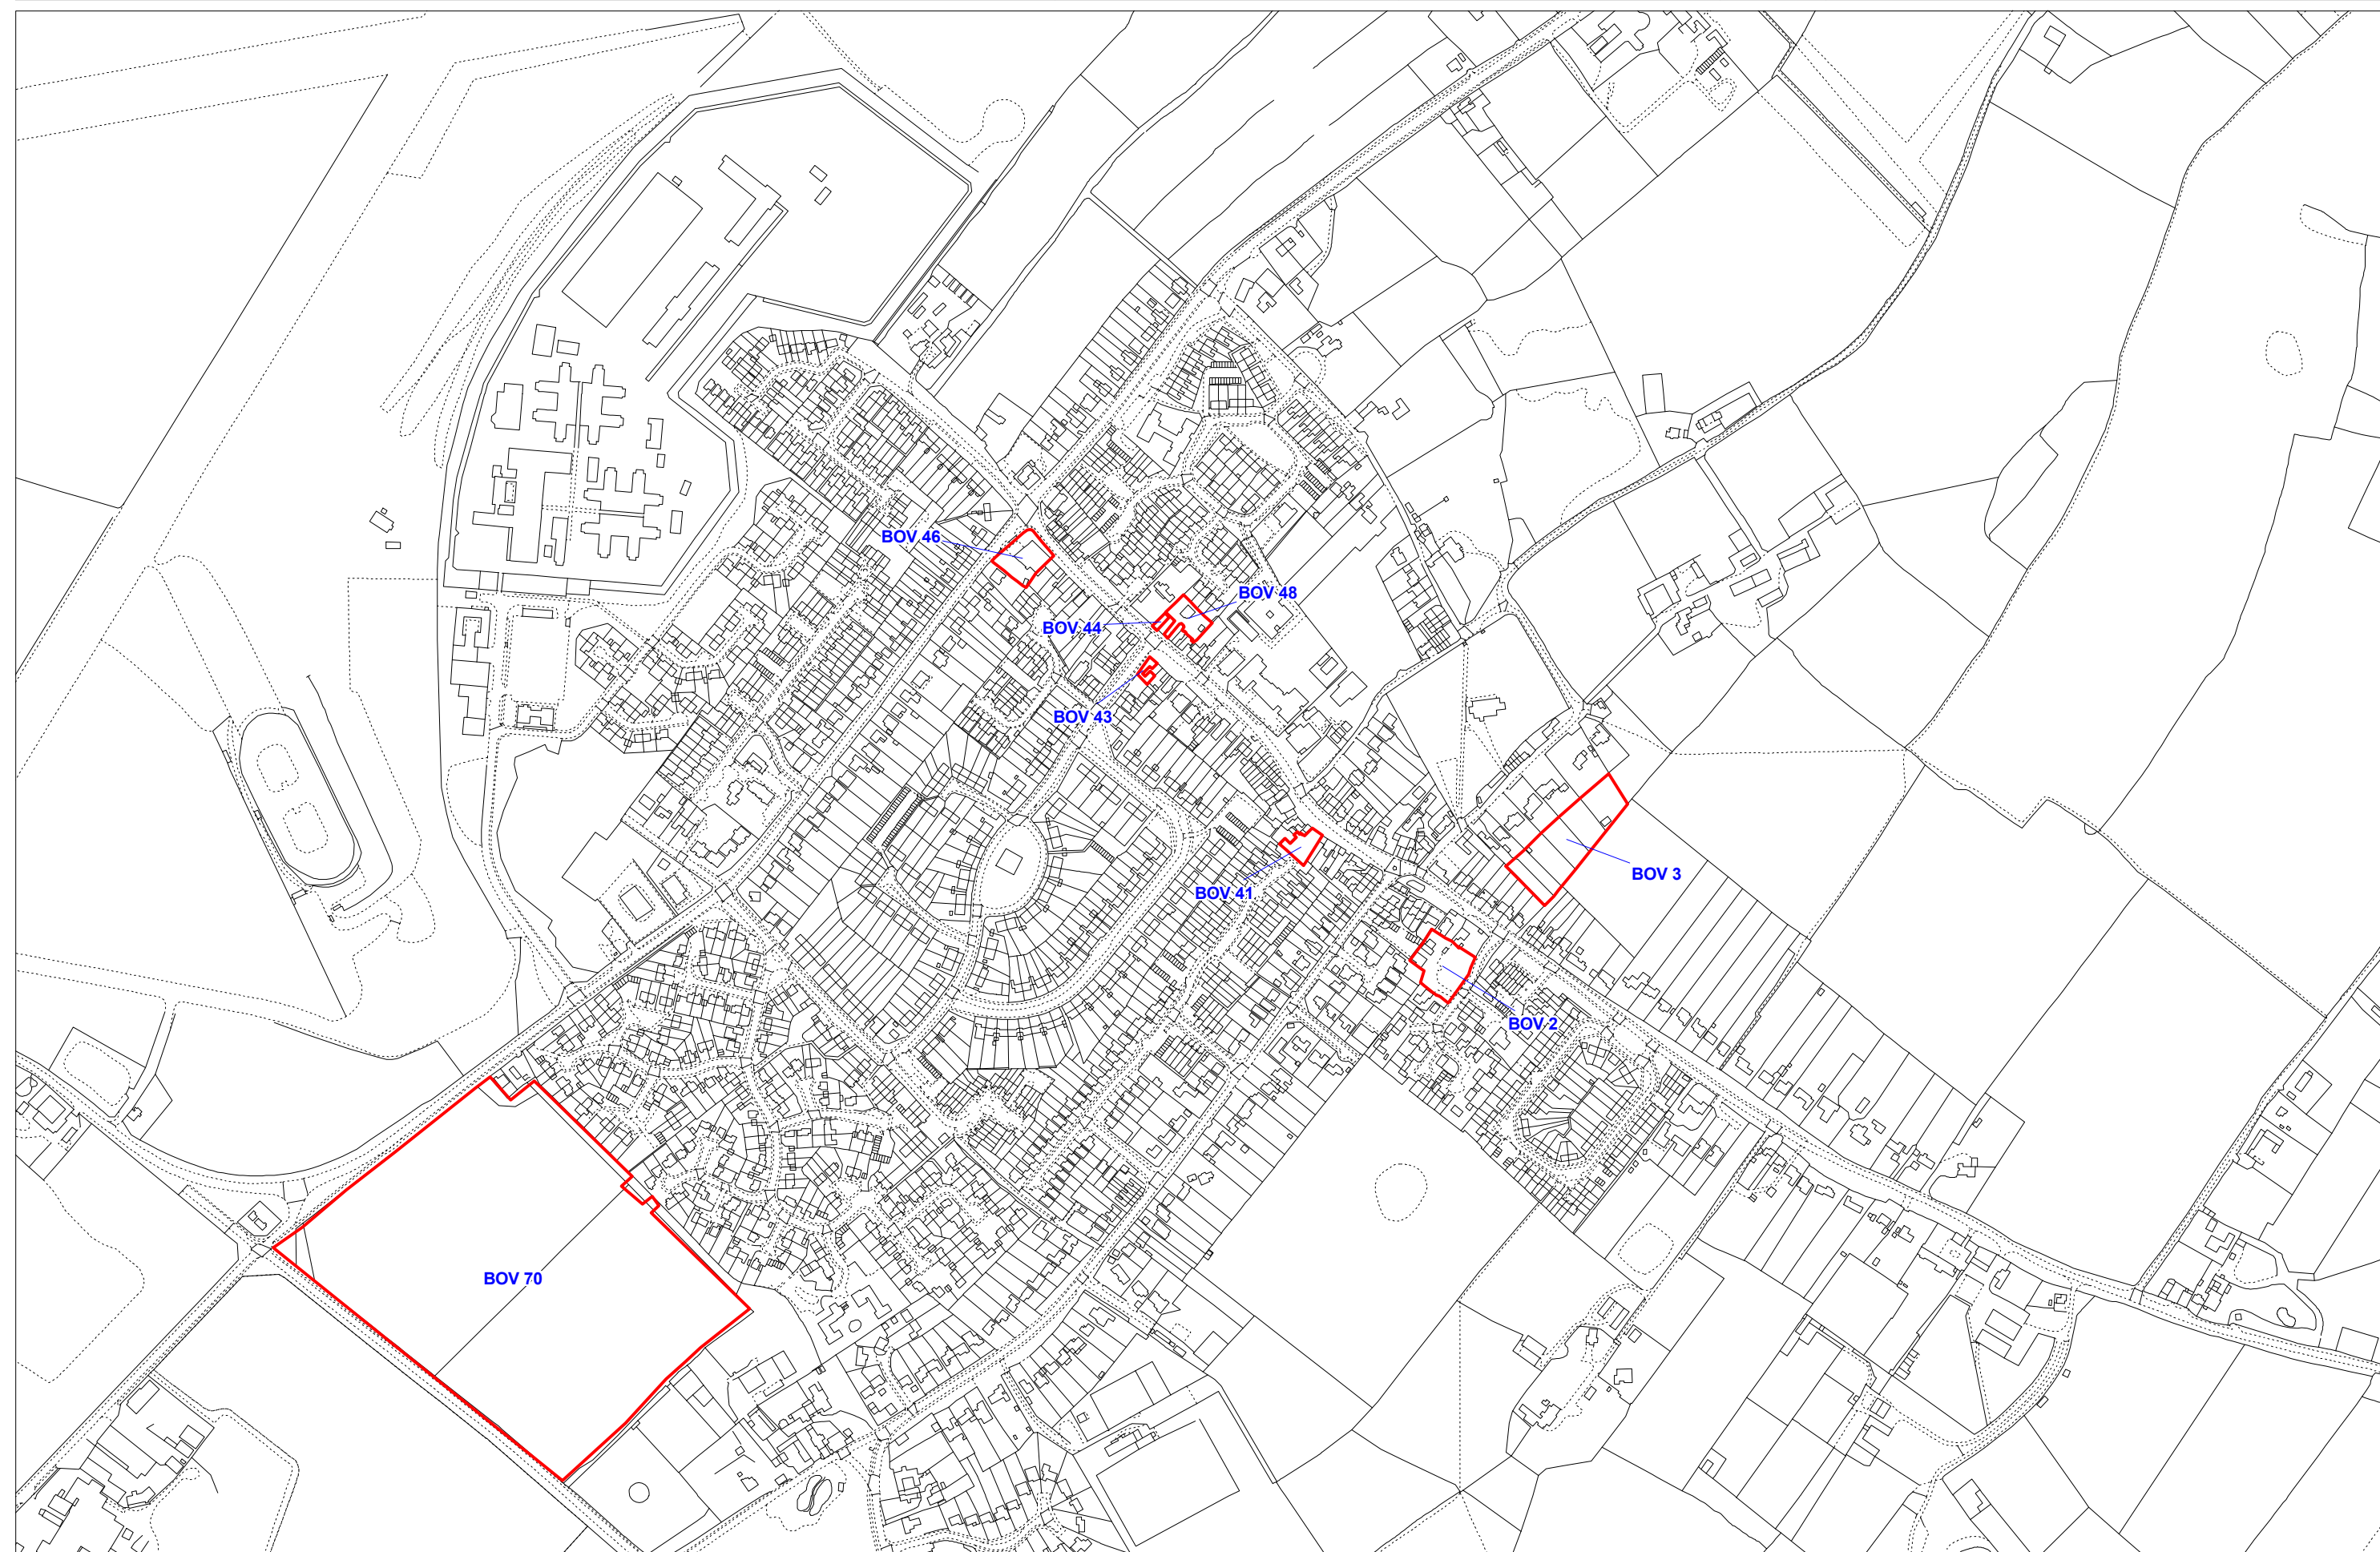

Project Title: South West Hertfordshire SHLAA

Project No. 101740

Scale 1:5,000 @ A3




Client Dacorum District Council

Drawing Title: Bovington SHLAA Sites

Drawing No. 4 of 4

Date: 03 October 2008

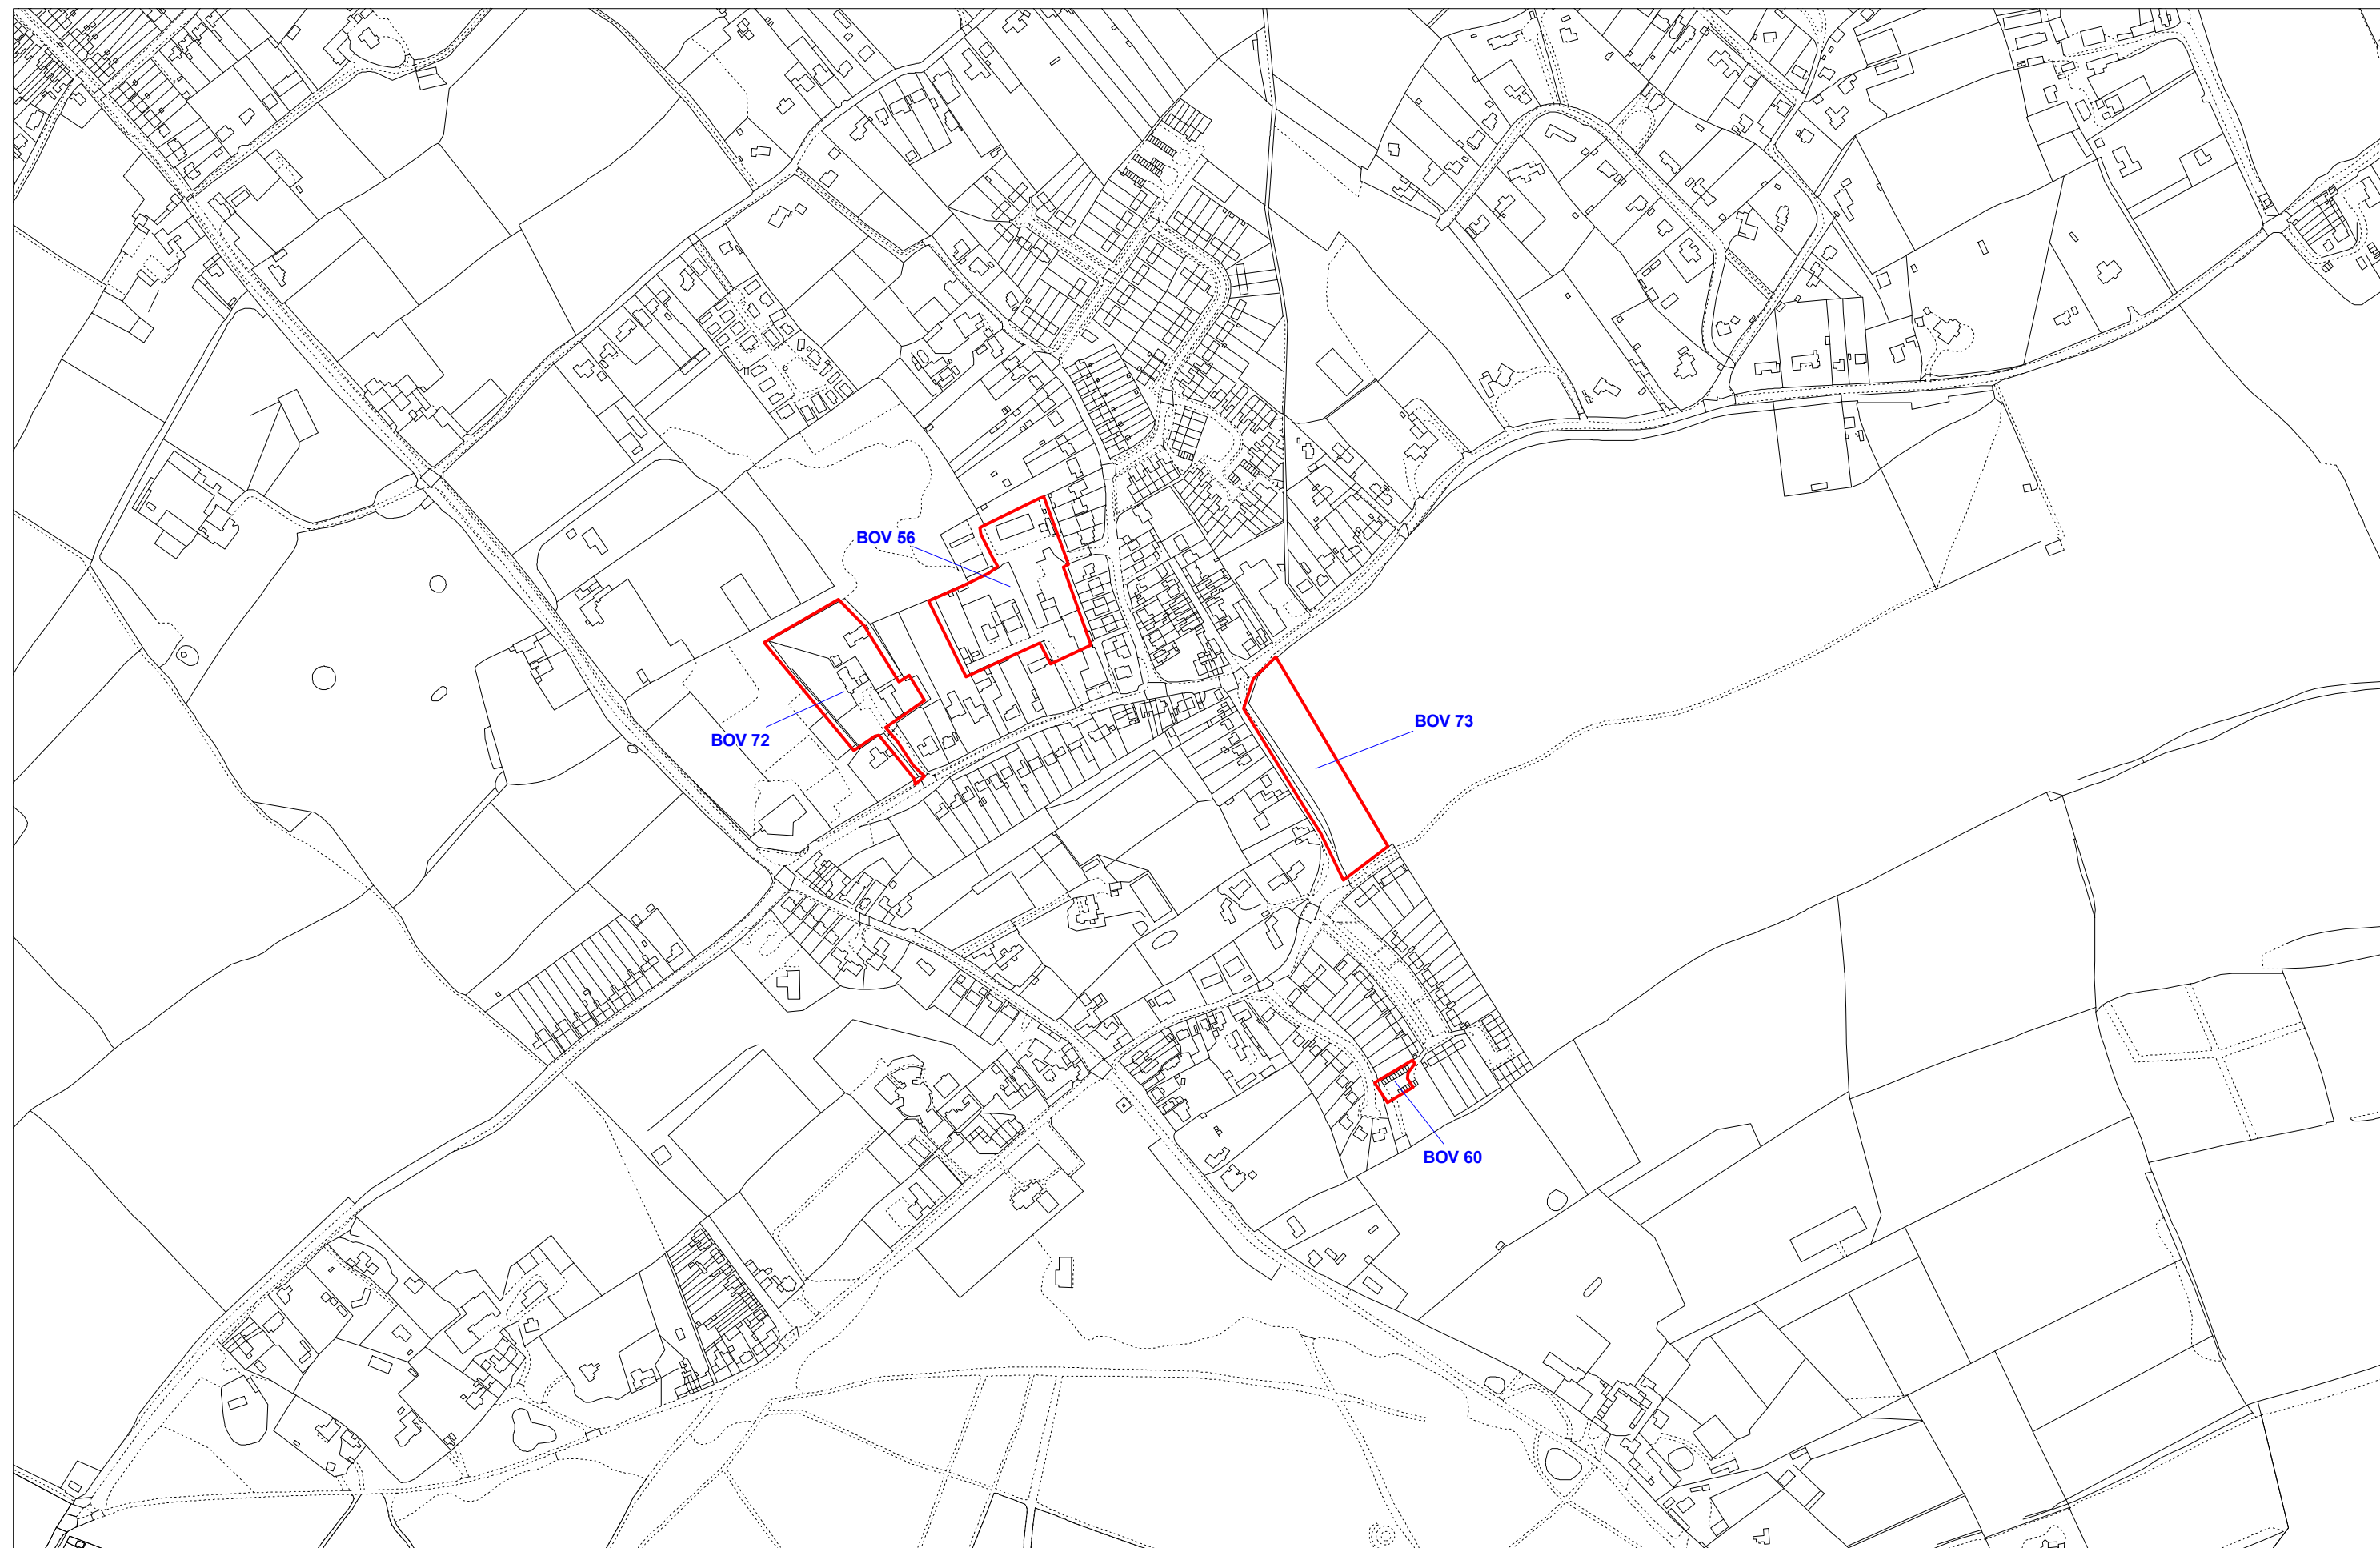

Project Title: South West Hertfordshire SHLAA

Project No. 101740

Scale 1:5,000 @ A3




Client Dacorum District Council

Drawing Title: Boxmoor SHLAA Sites

Drawing No. 1

Date: 03 October 2008

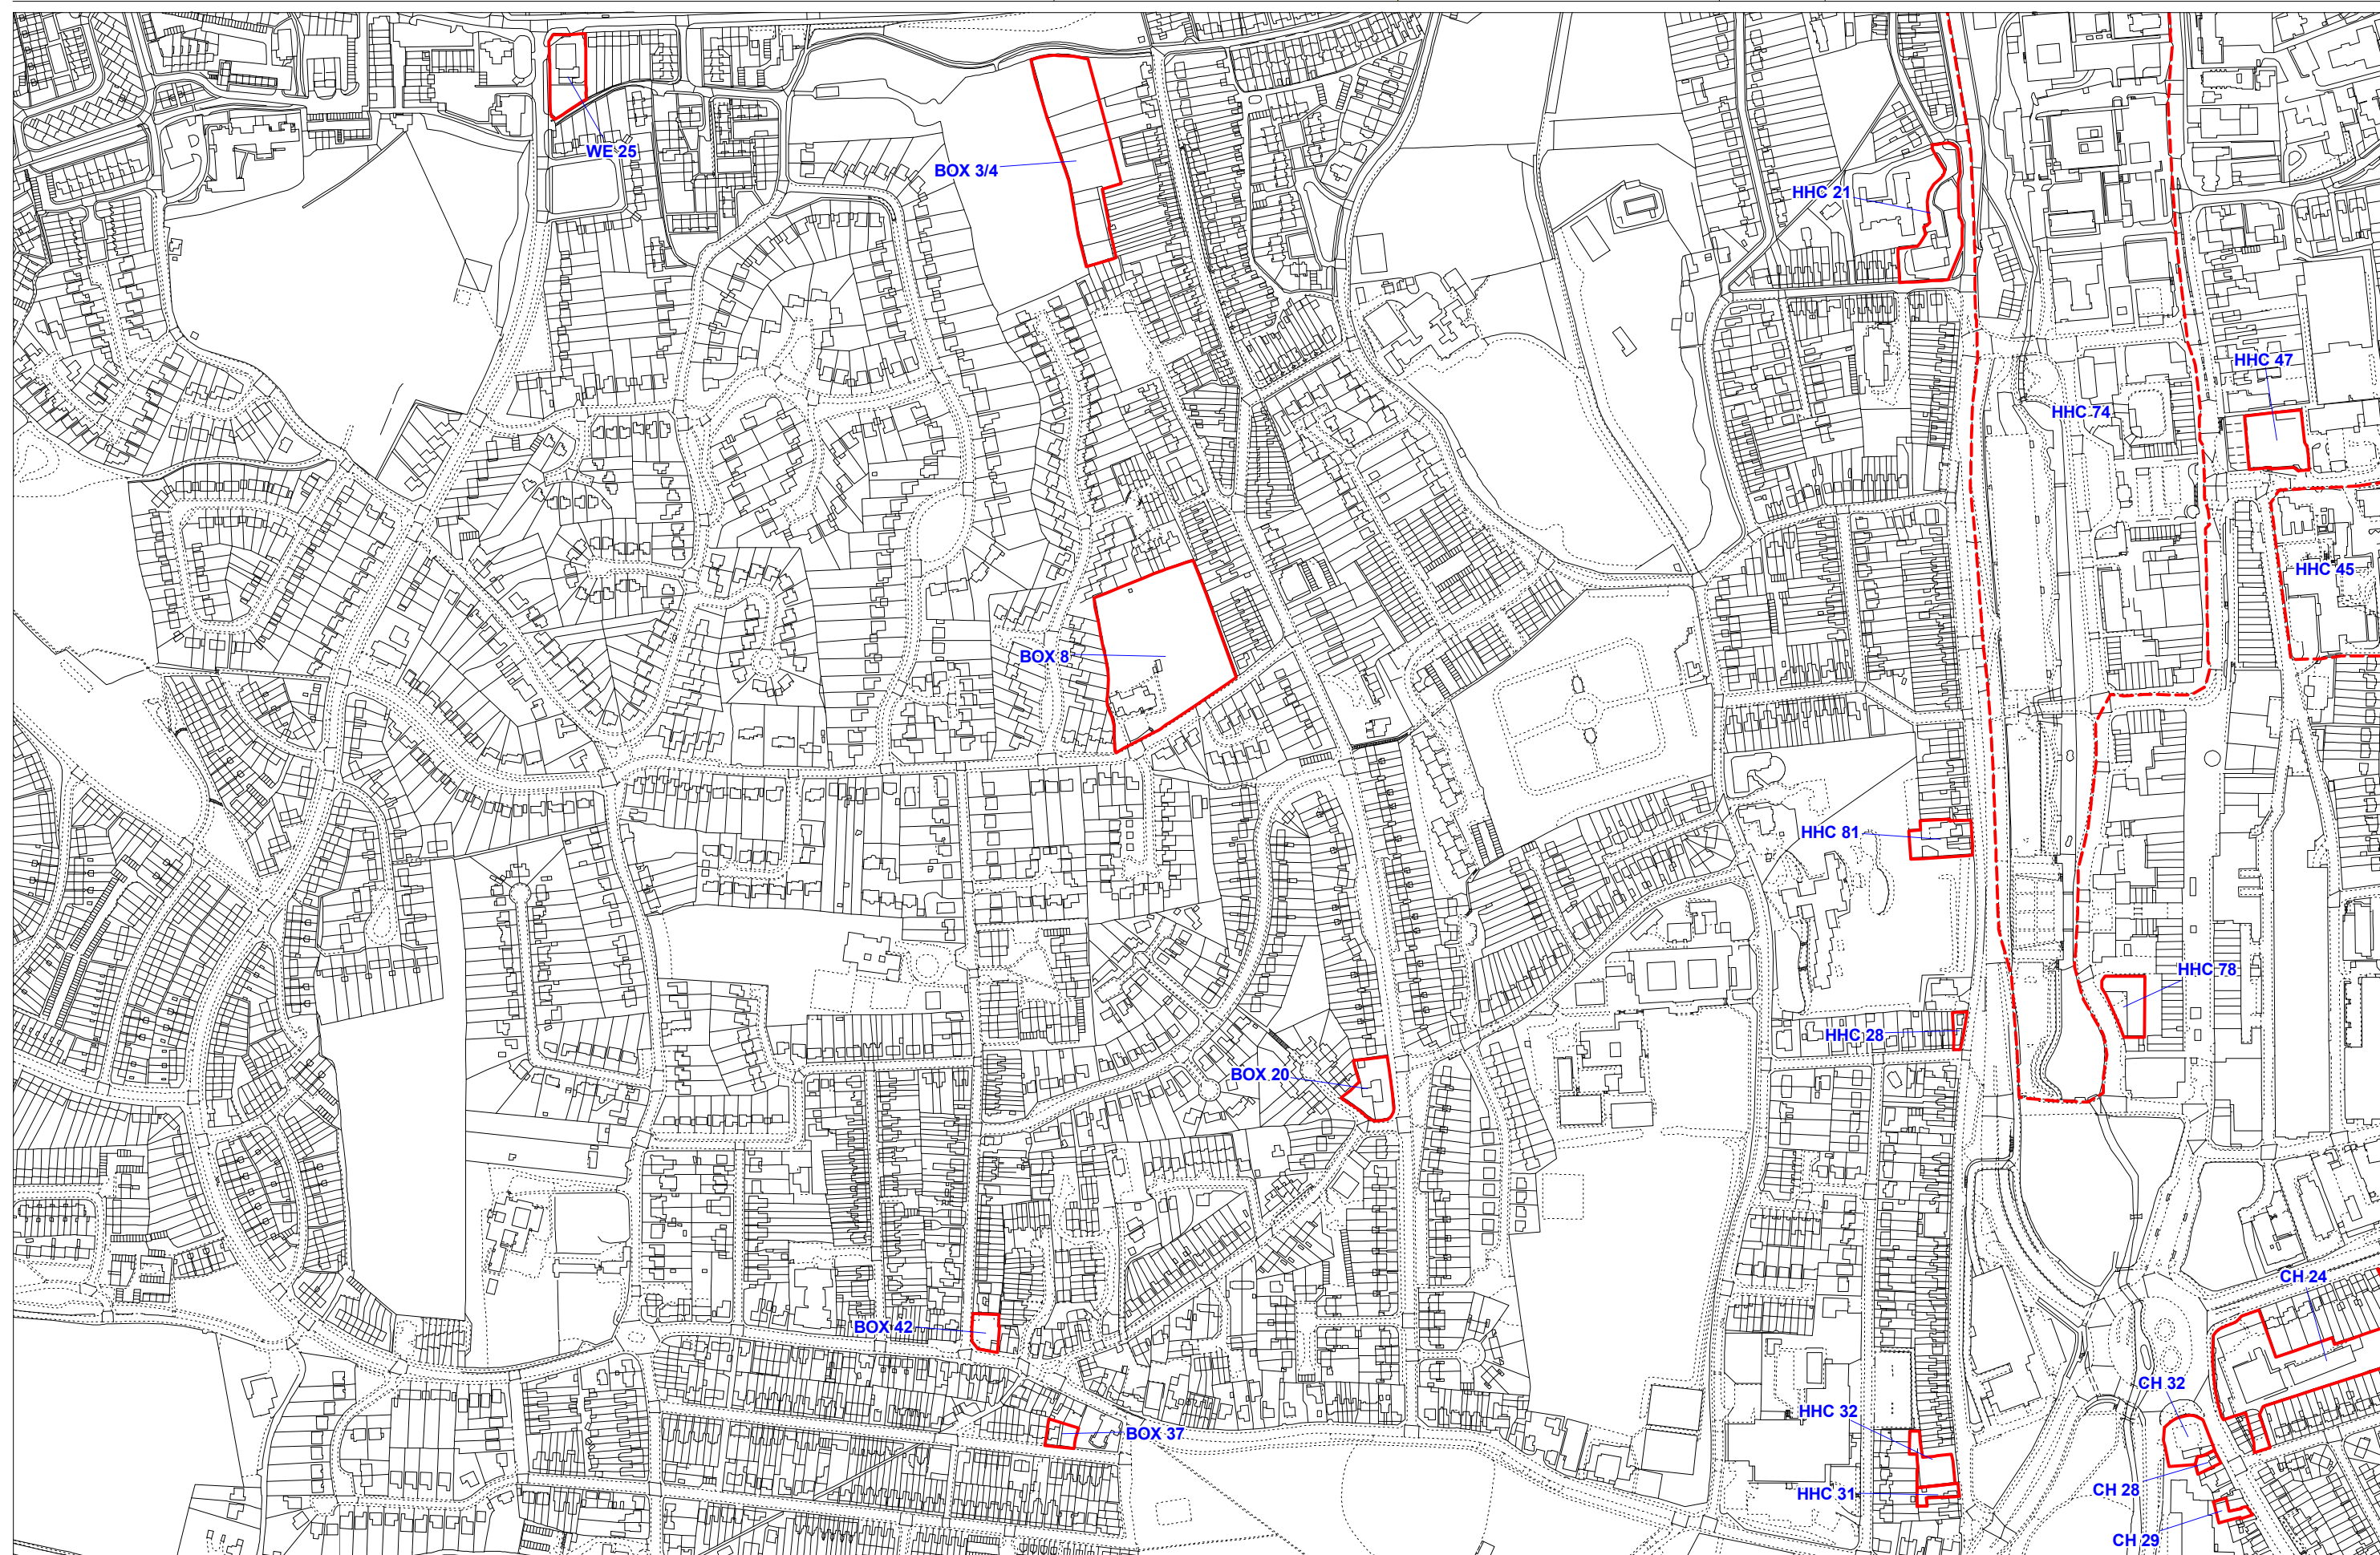

Project Title: South West Hertfordshire SHLAA

Project No. 101740

Scale 1:7,500 @ A3




Client Dacorum District Council

Drawing Title: Chaulden SHLAA Sites

Drawing No. 1

Date: 03 October 2008

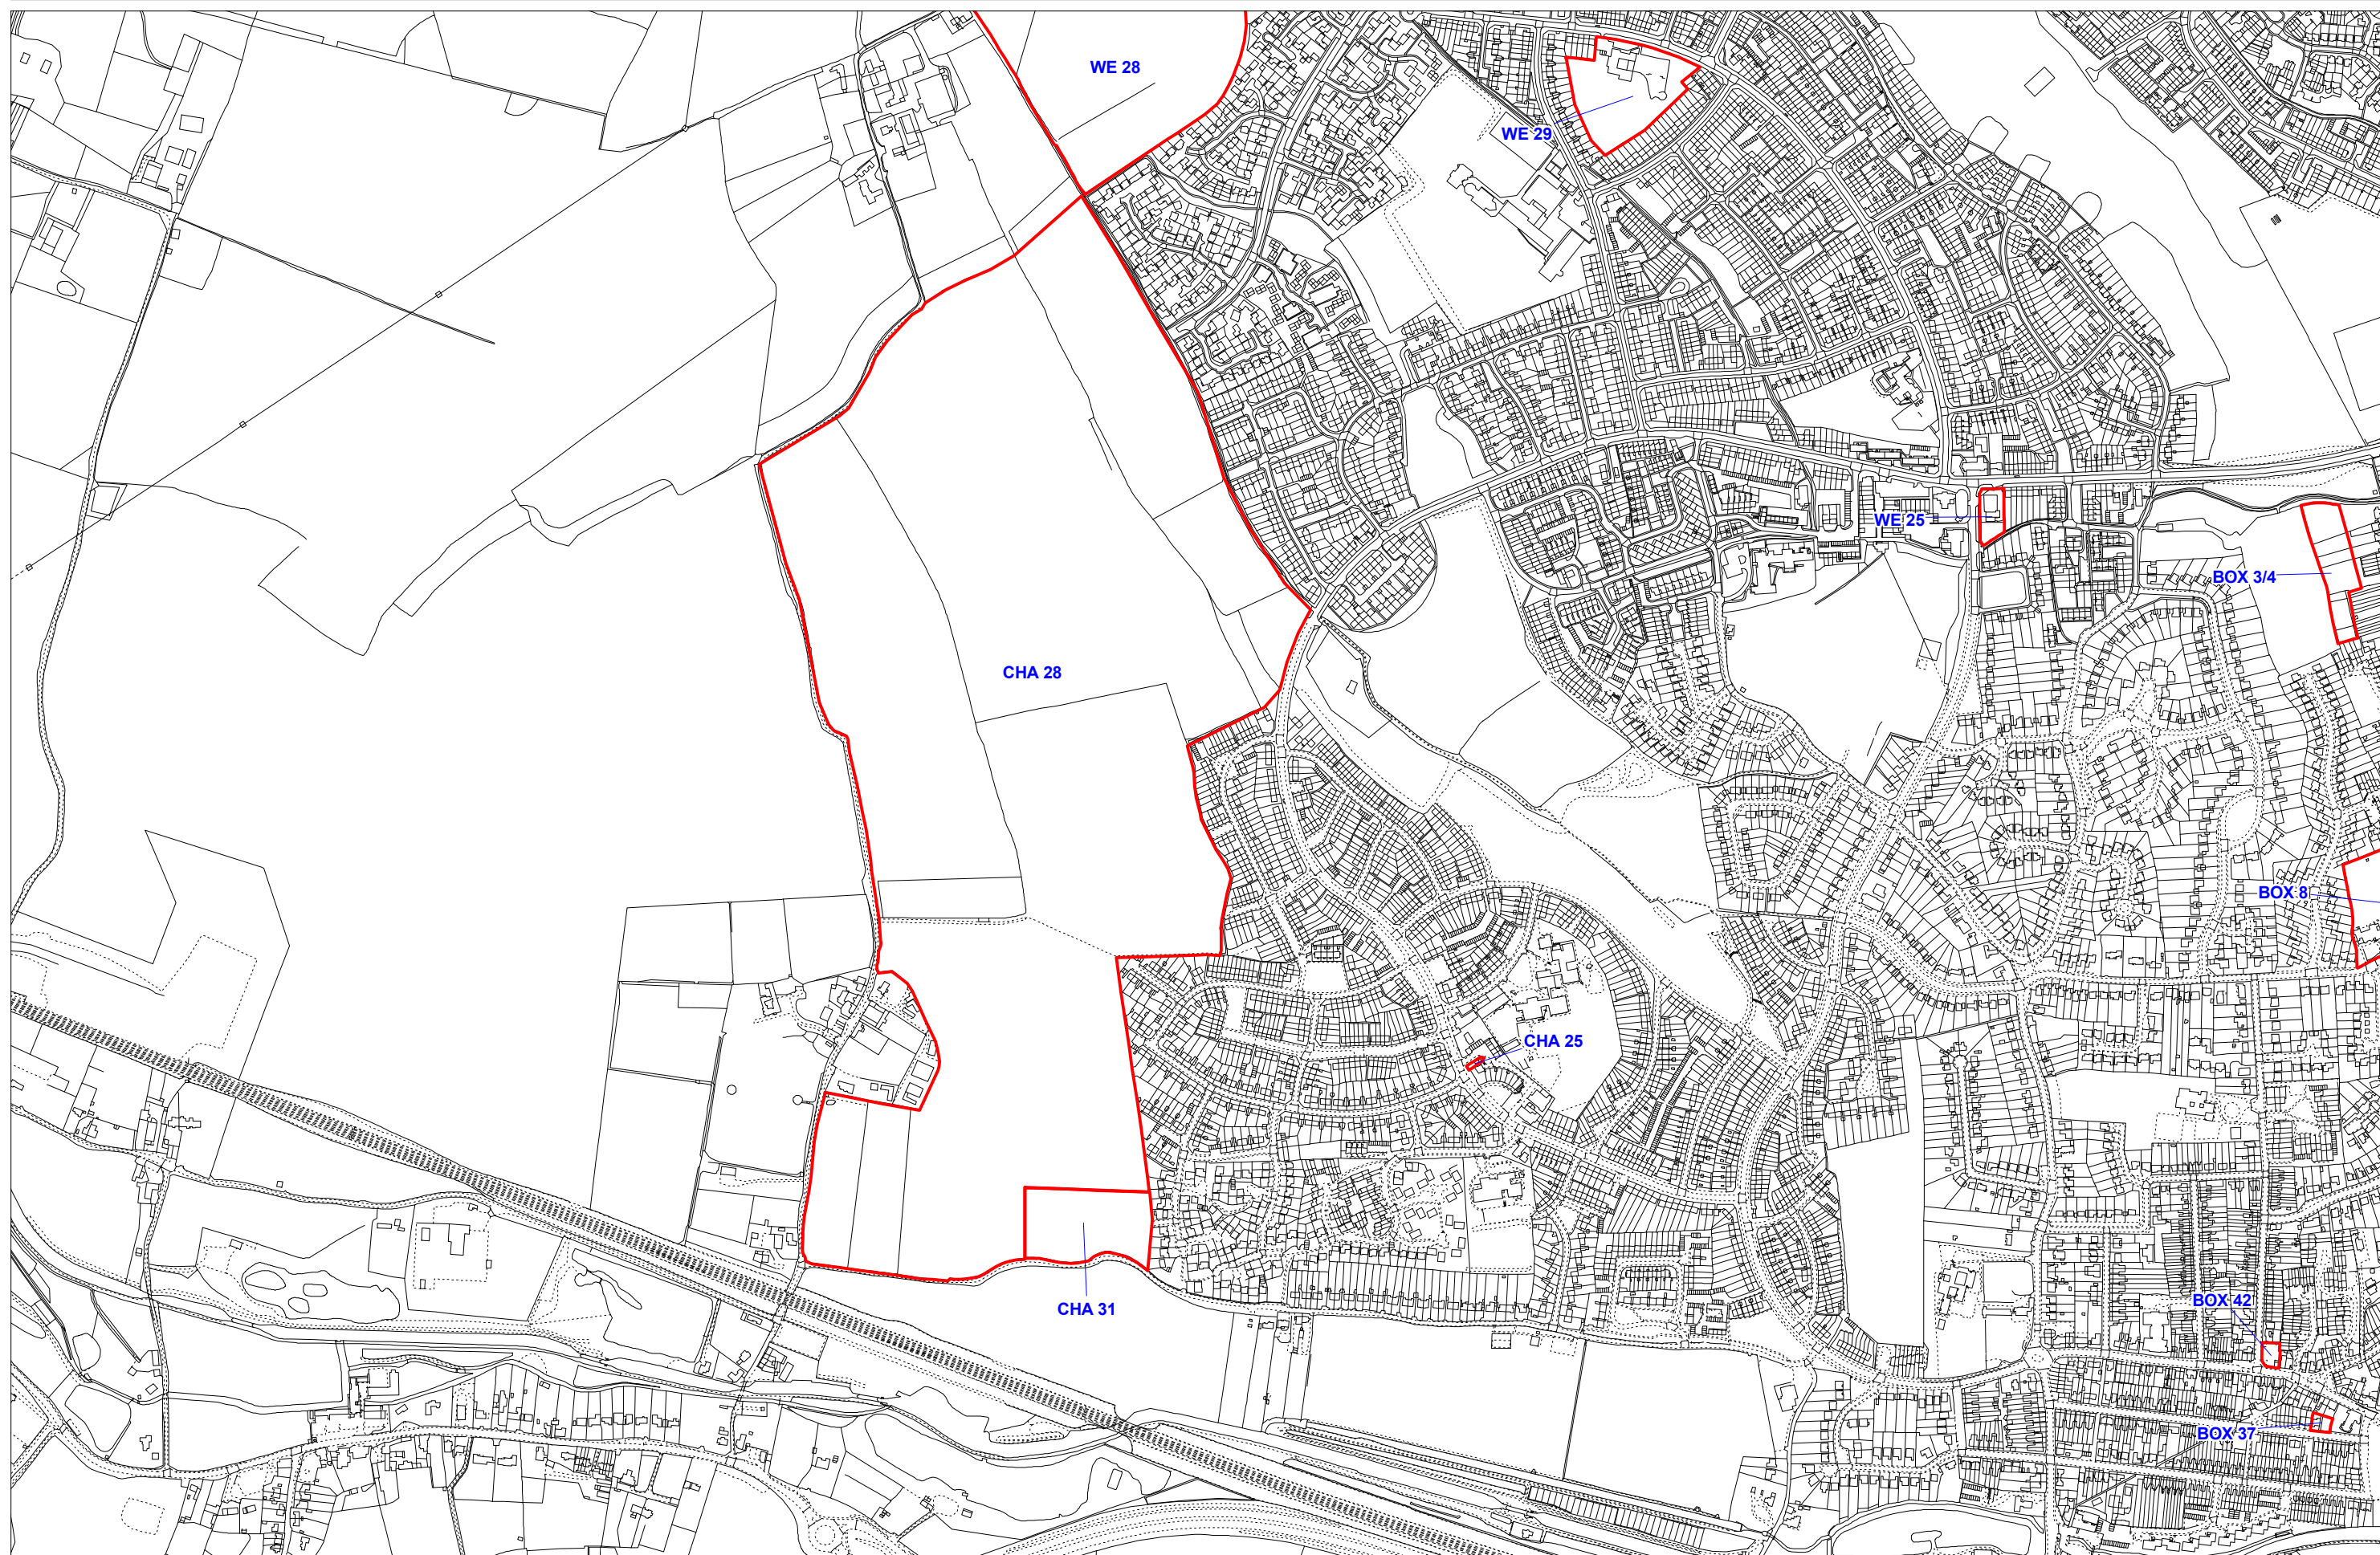

Project Title: South West Hertfordshire SHLAA

Project No. 101740

Scale 1:5,000 @ A3




Client Dacorum District Council

Drawing Title: Corner Hall SHLAA Sites

Drawing No. 1

Date: 03 October 2008

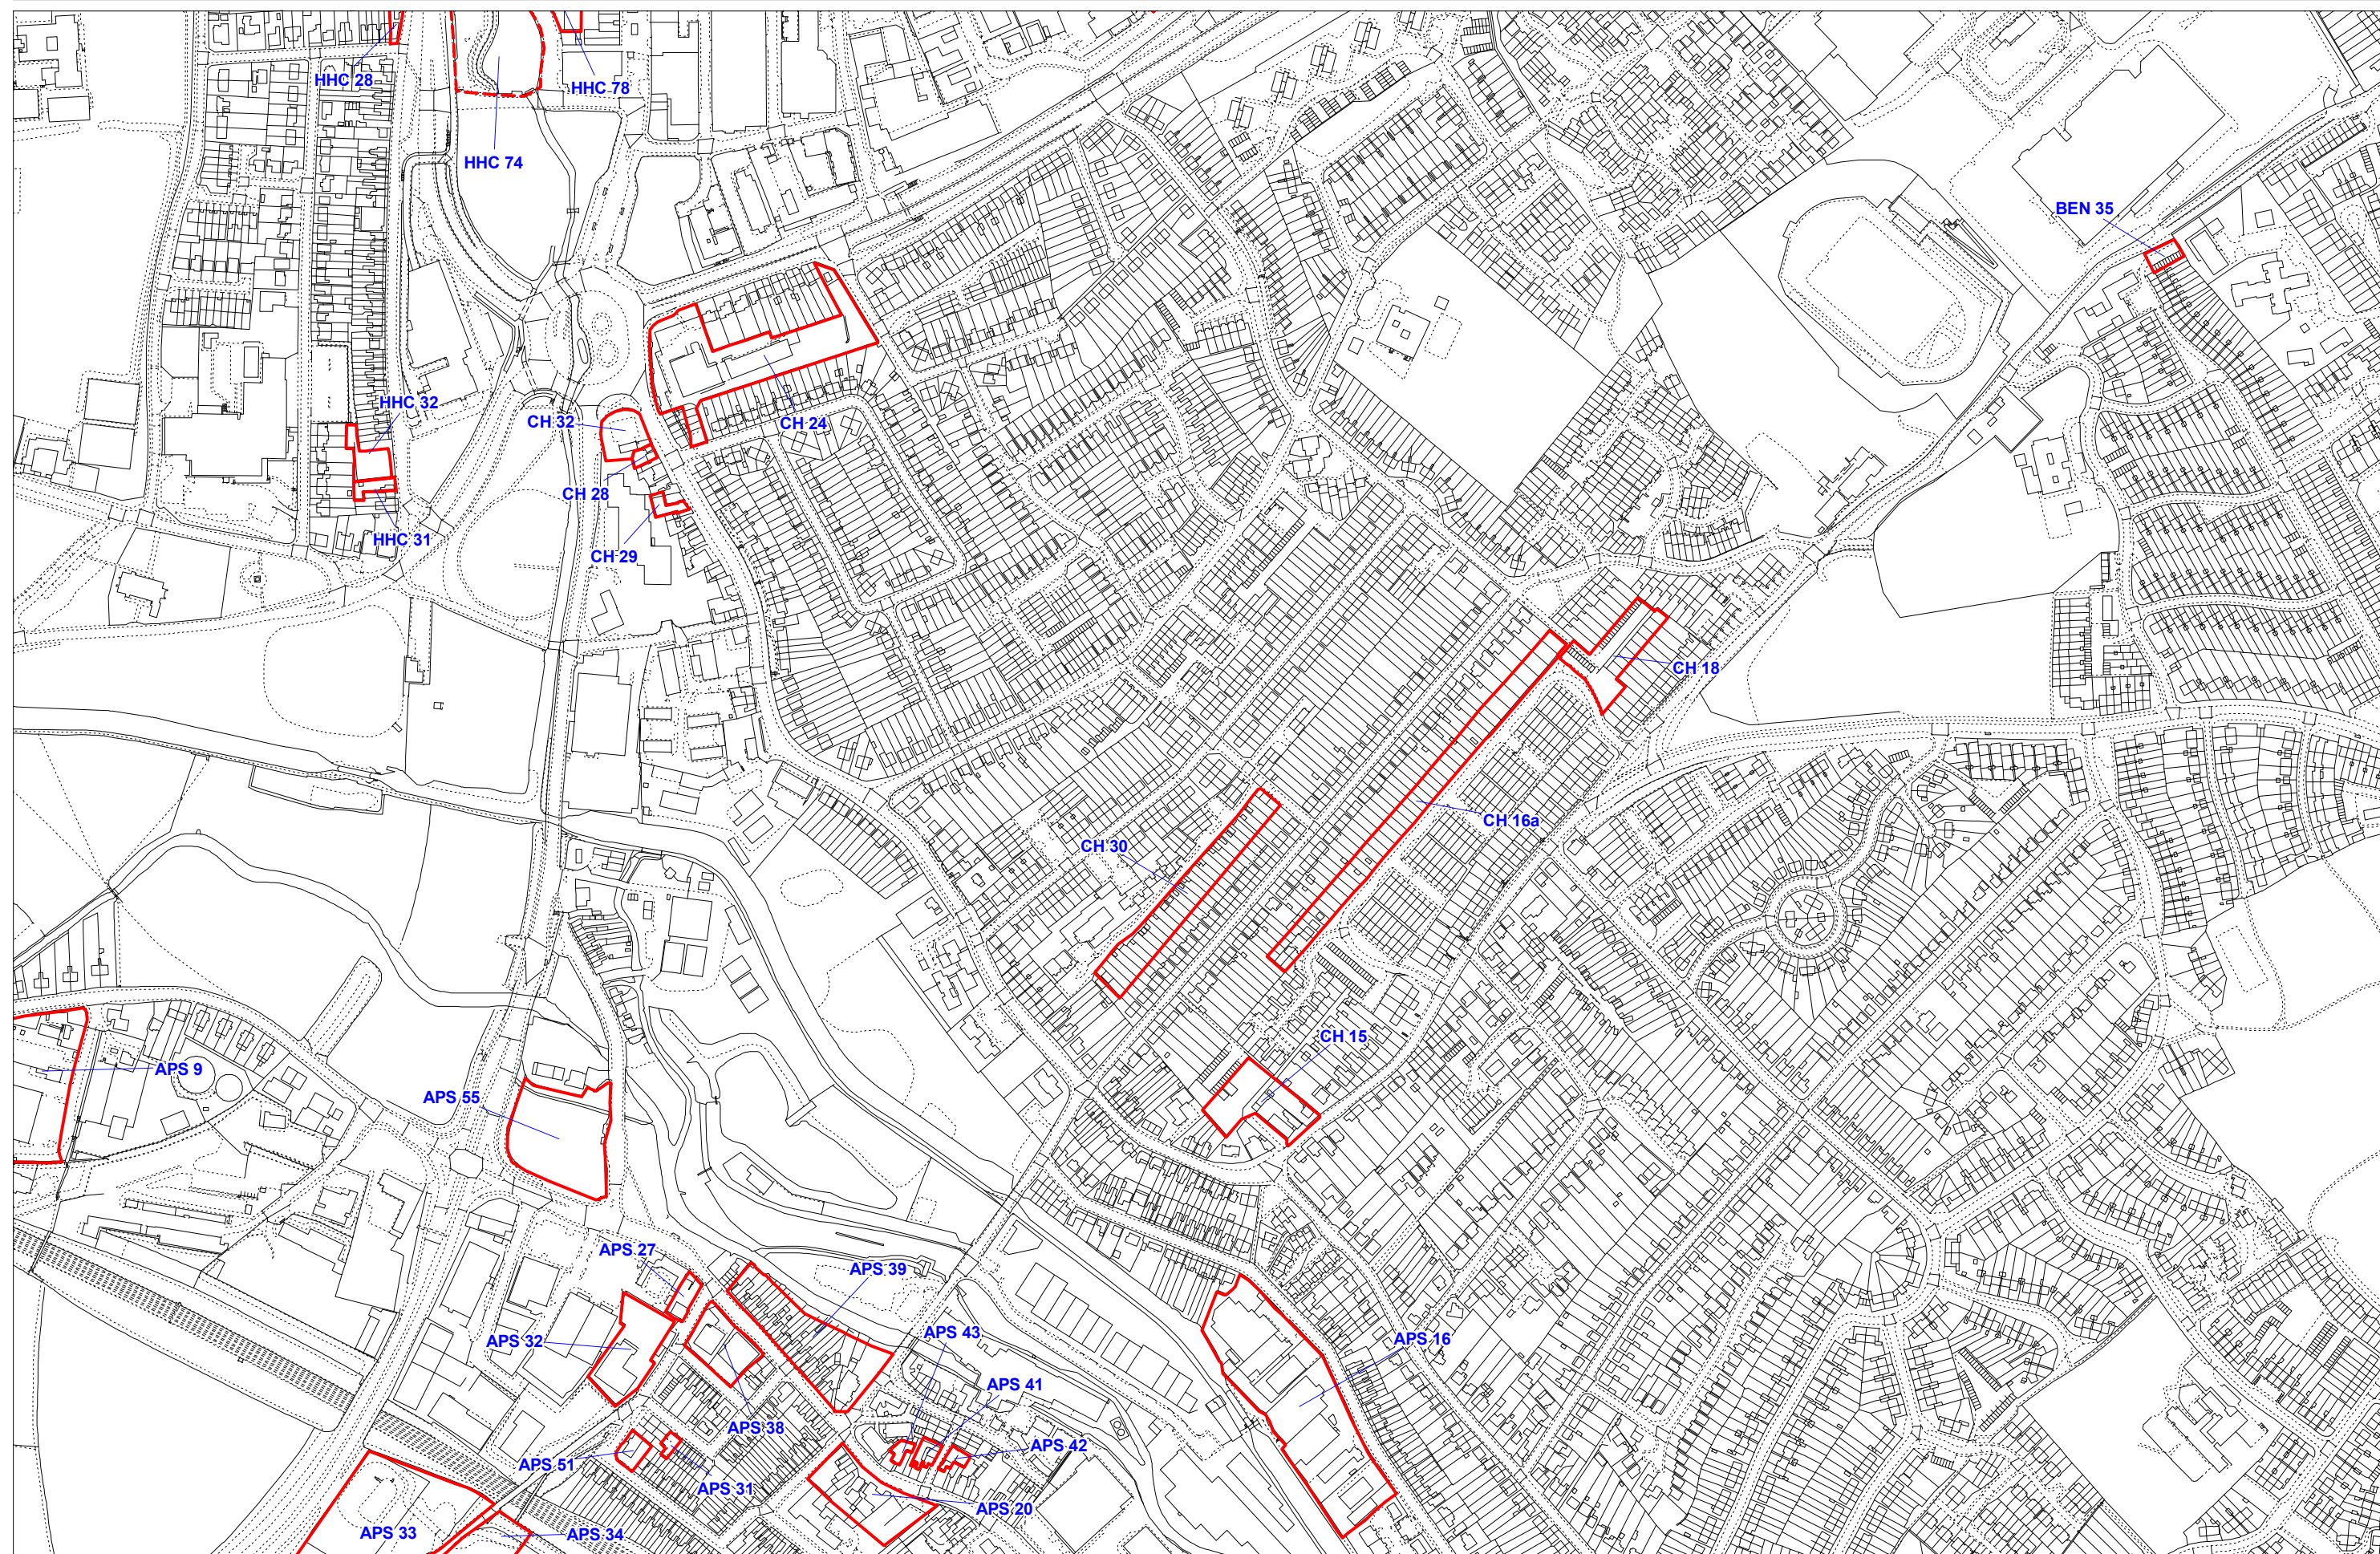

Project Title: South West Hertfordshire SHLAA

Project No. 101740

Scale 1:5,000 @ A3




Client Dacorum District Council

Drawing Title: Gaderbridge SHLAA Sites

Drawing No. 1

Date: 03 October 2008

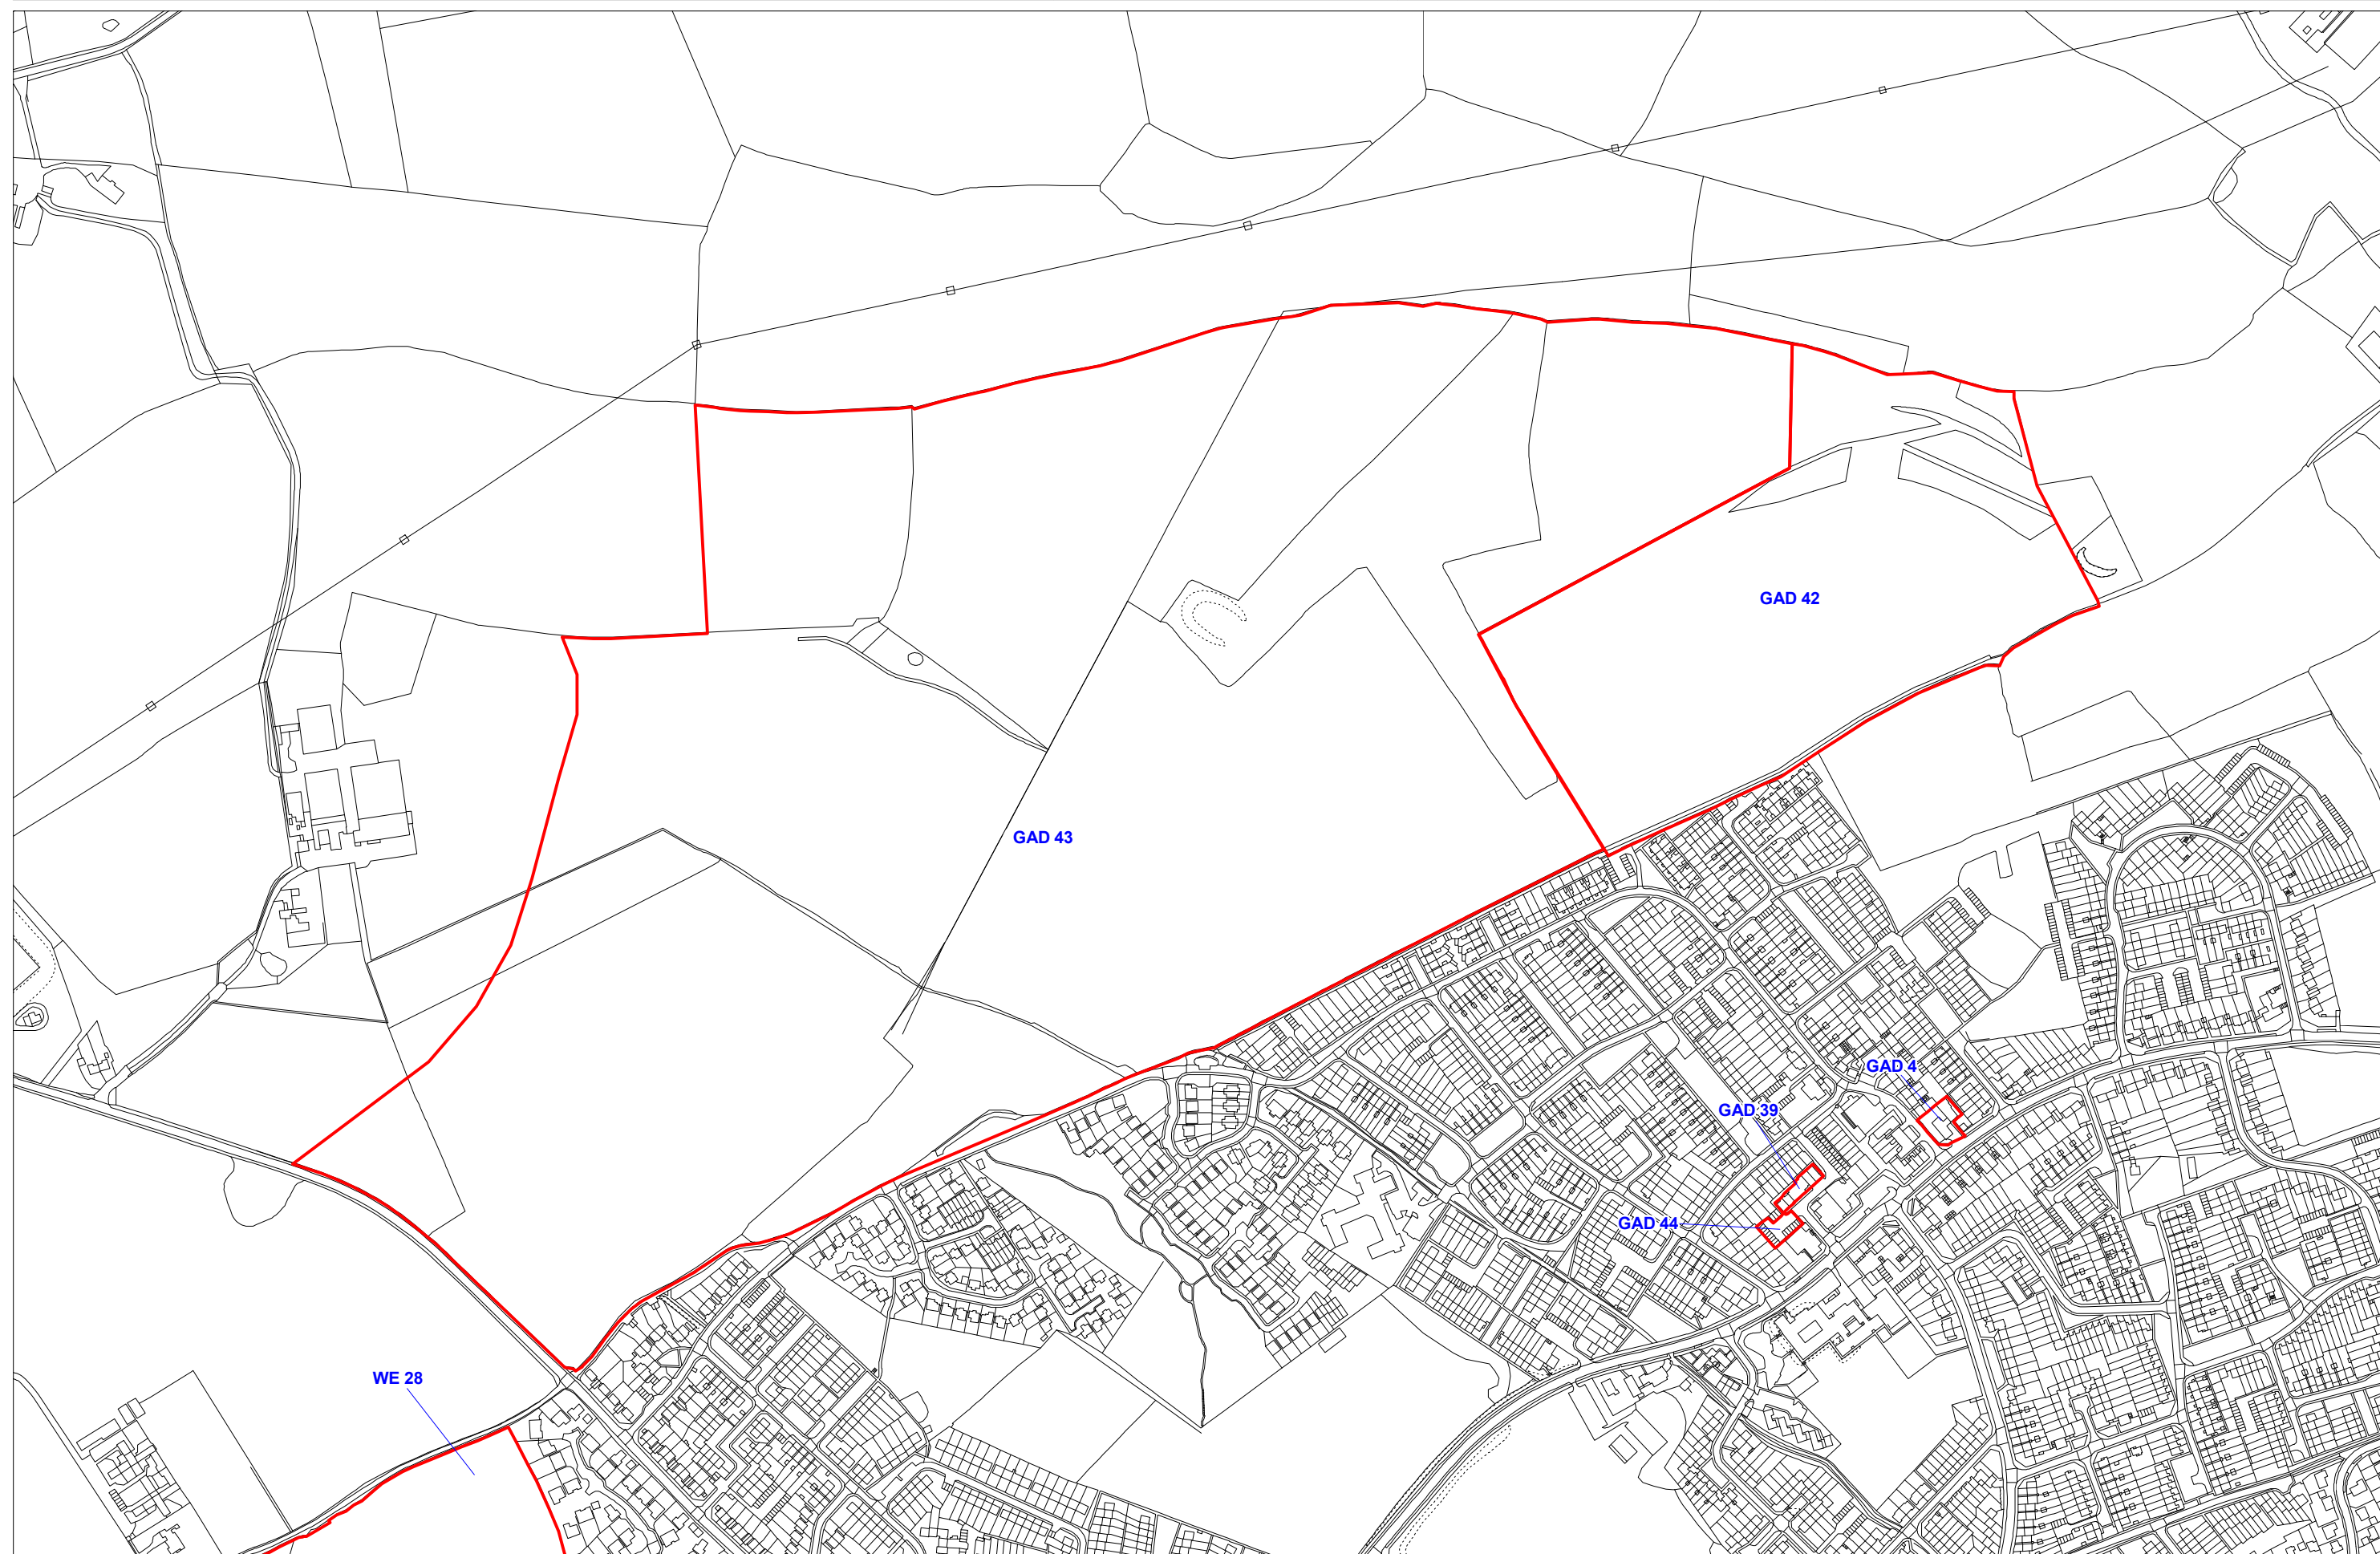

Project Title: South West Hertfordshire SHLAA

Project No. 101740

Scale 1:5,000 @ A3




Client Dacorum District Council

Drawing Title: Grove Hill SHLAA Sites

Drawing No. 1

Date: 03 October 2008

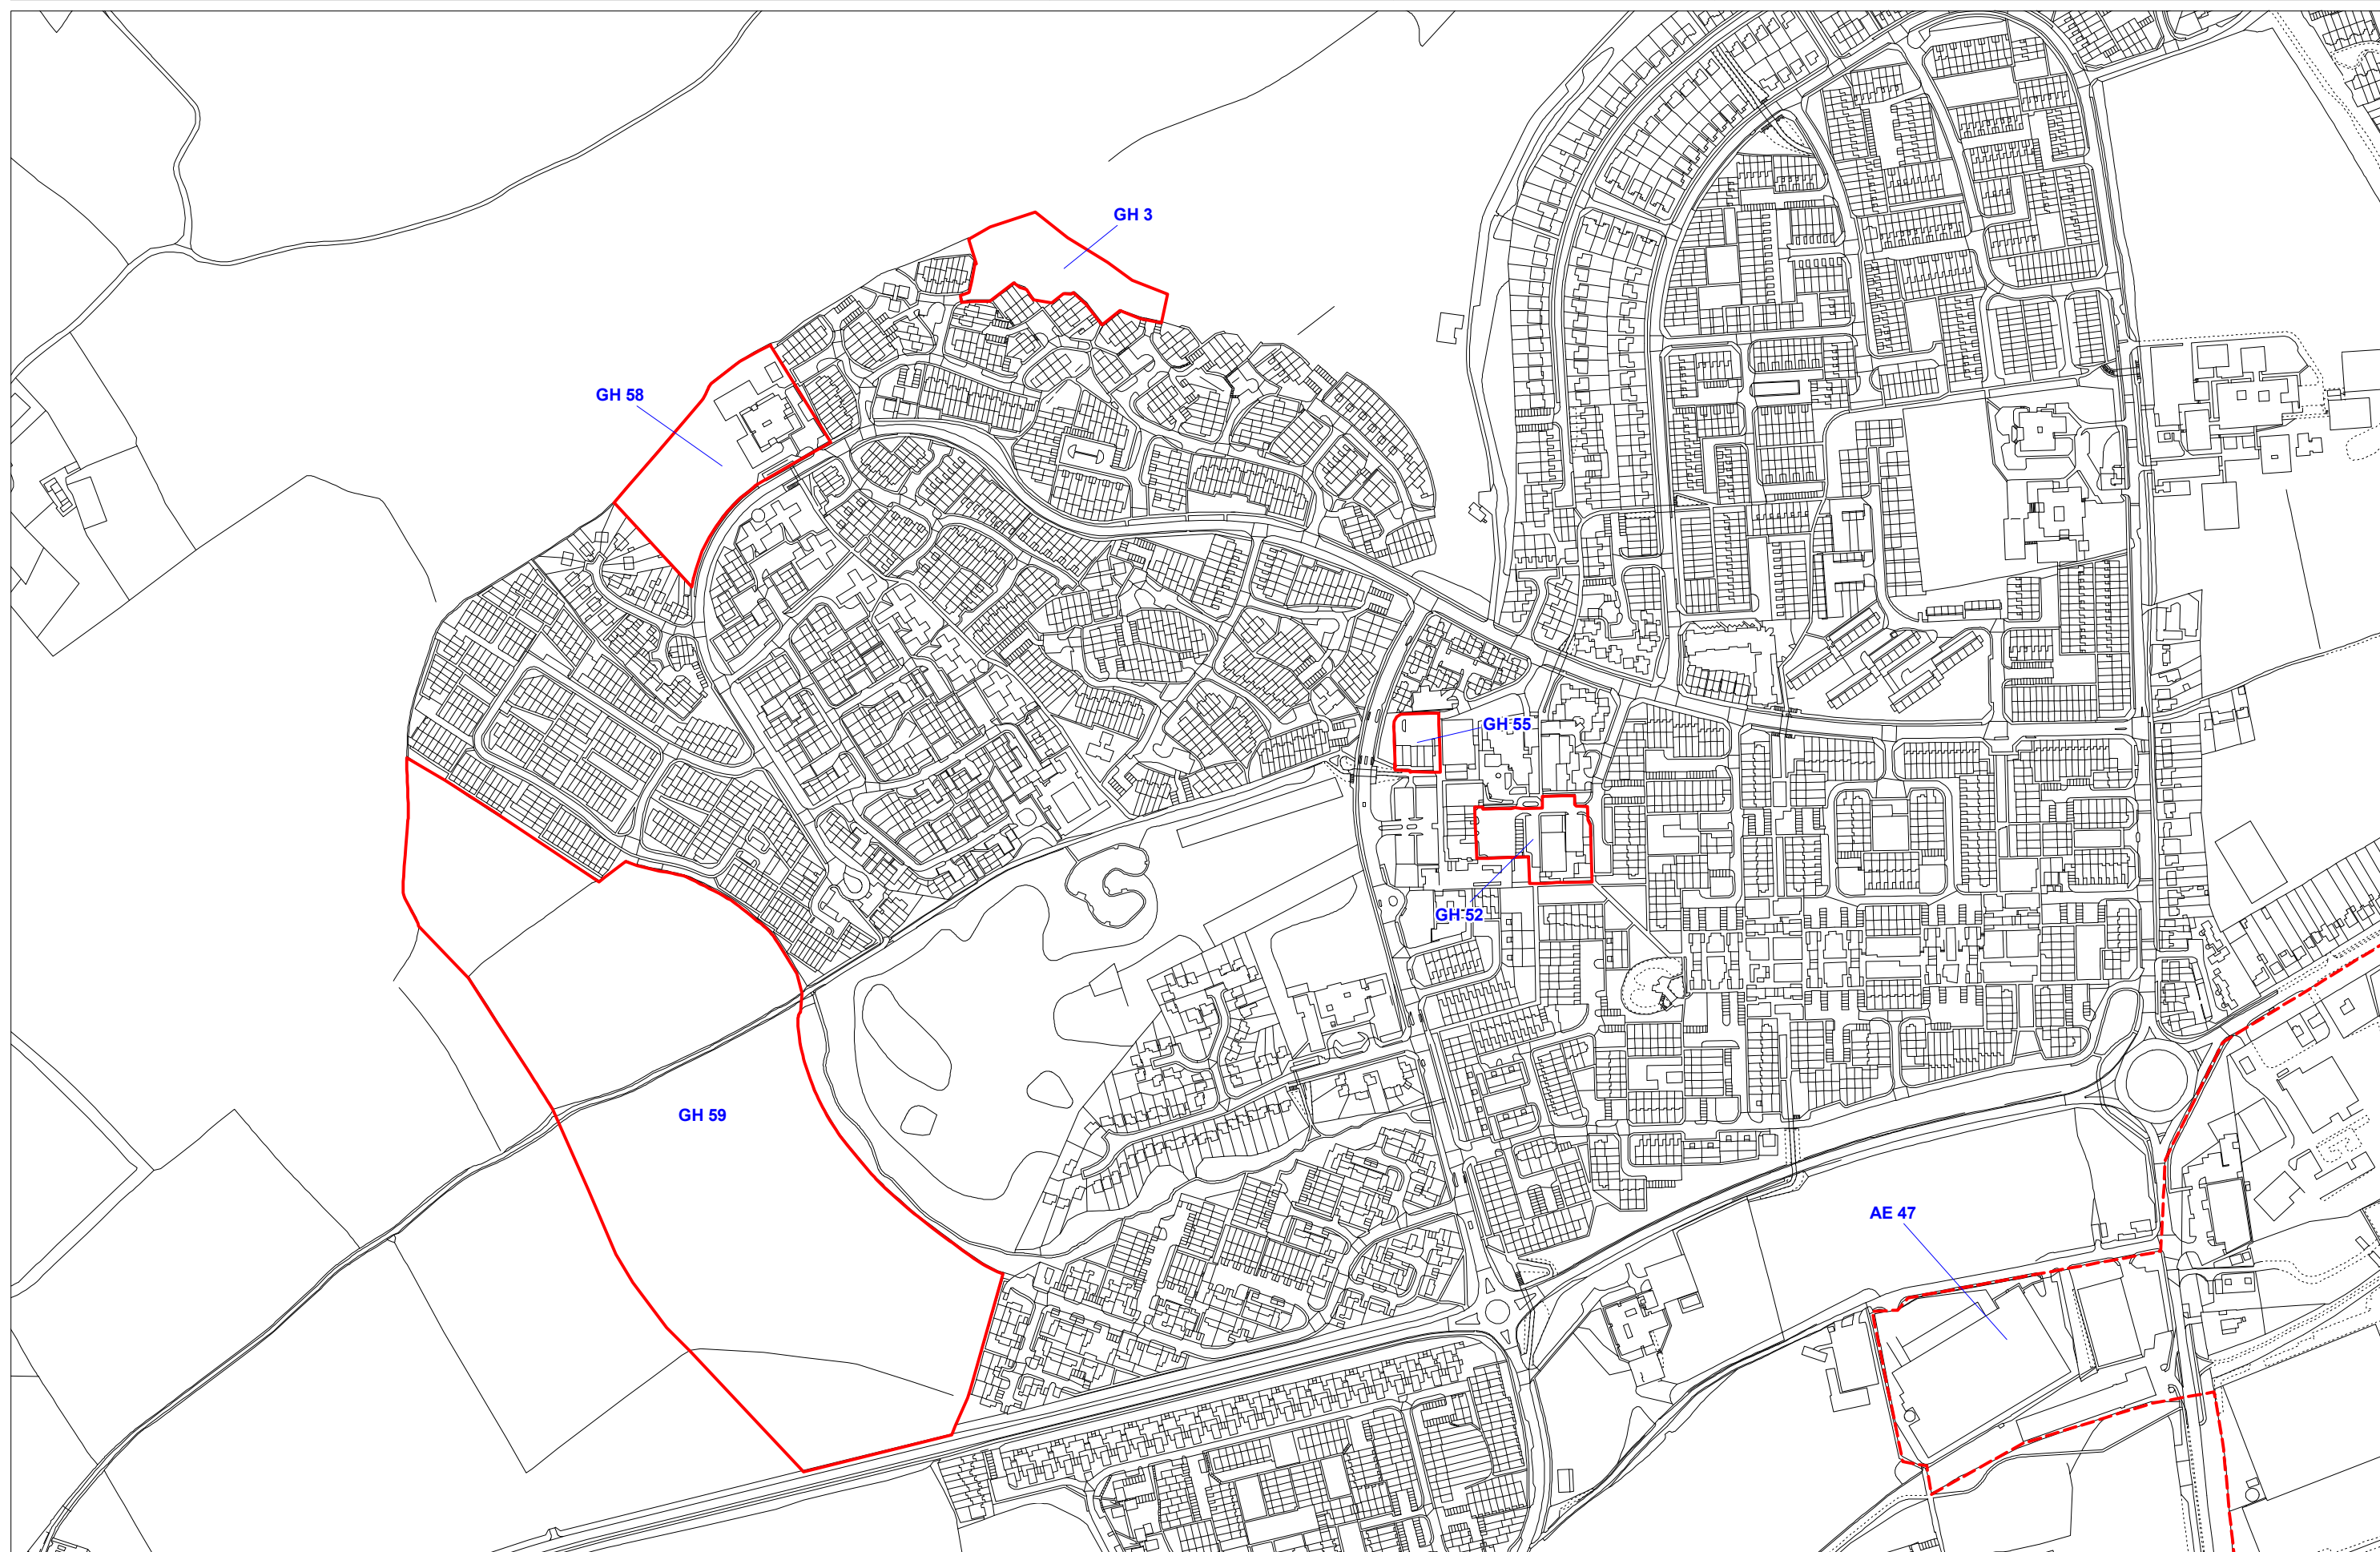

Project Title: South West Hertfordshire SHLAA

Project No. 101740

Scale 1:5,000 @ A3




Client Dacorum District Council

Drawing Title: Hemel Hempstead Central SHLAA Sites

Drawing No. 1 of 2

Date: 03 October 2008

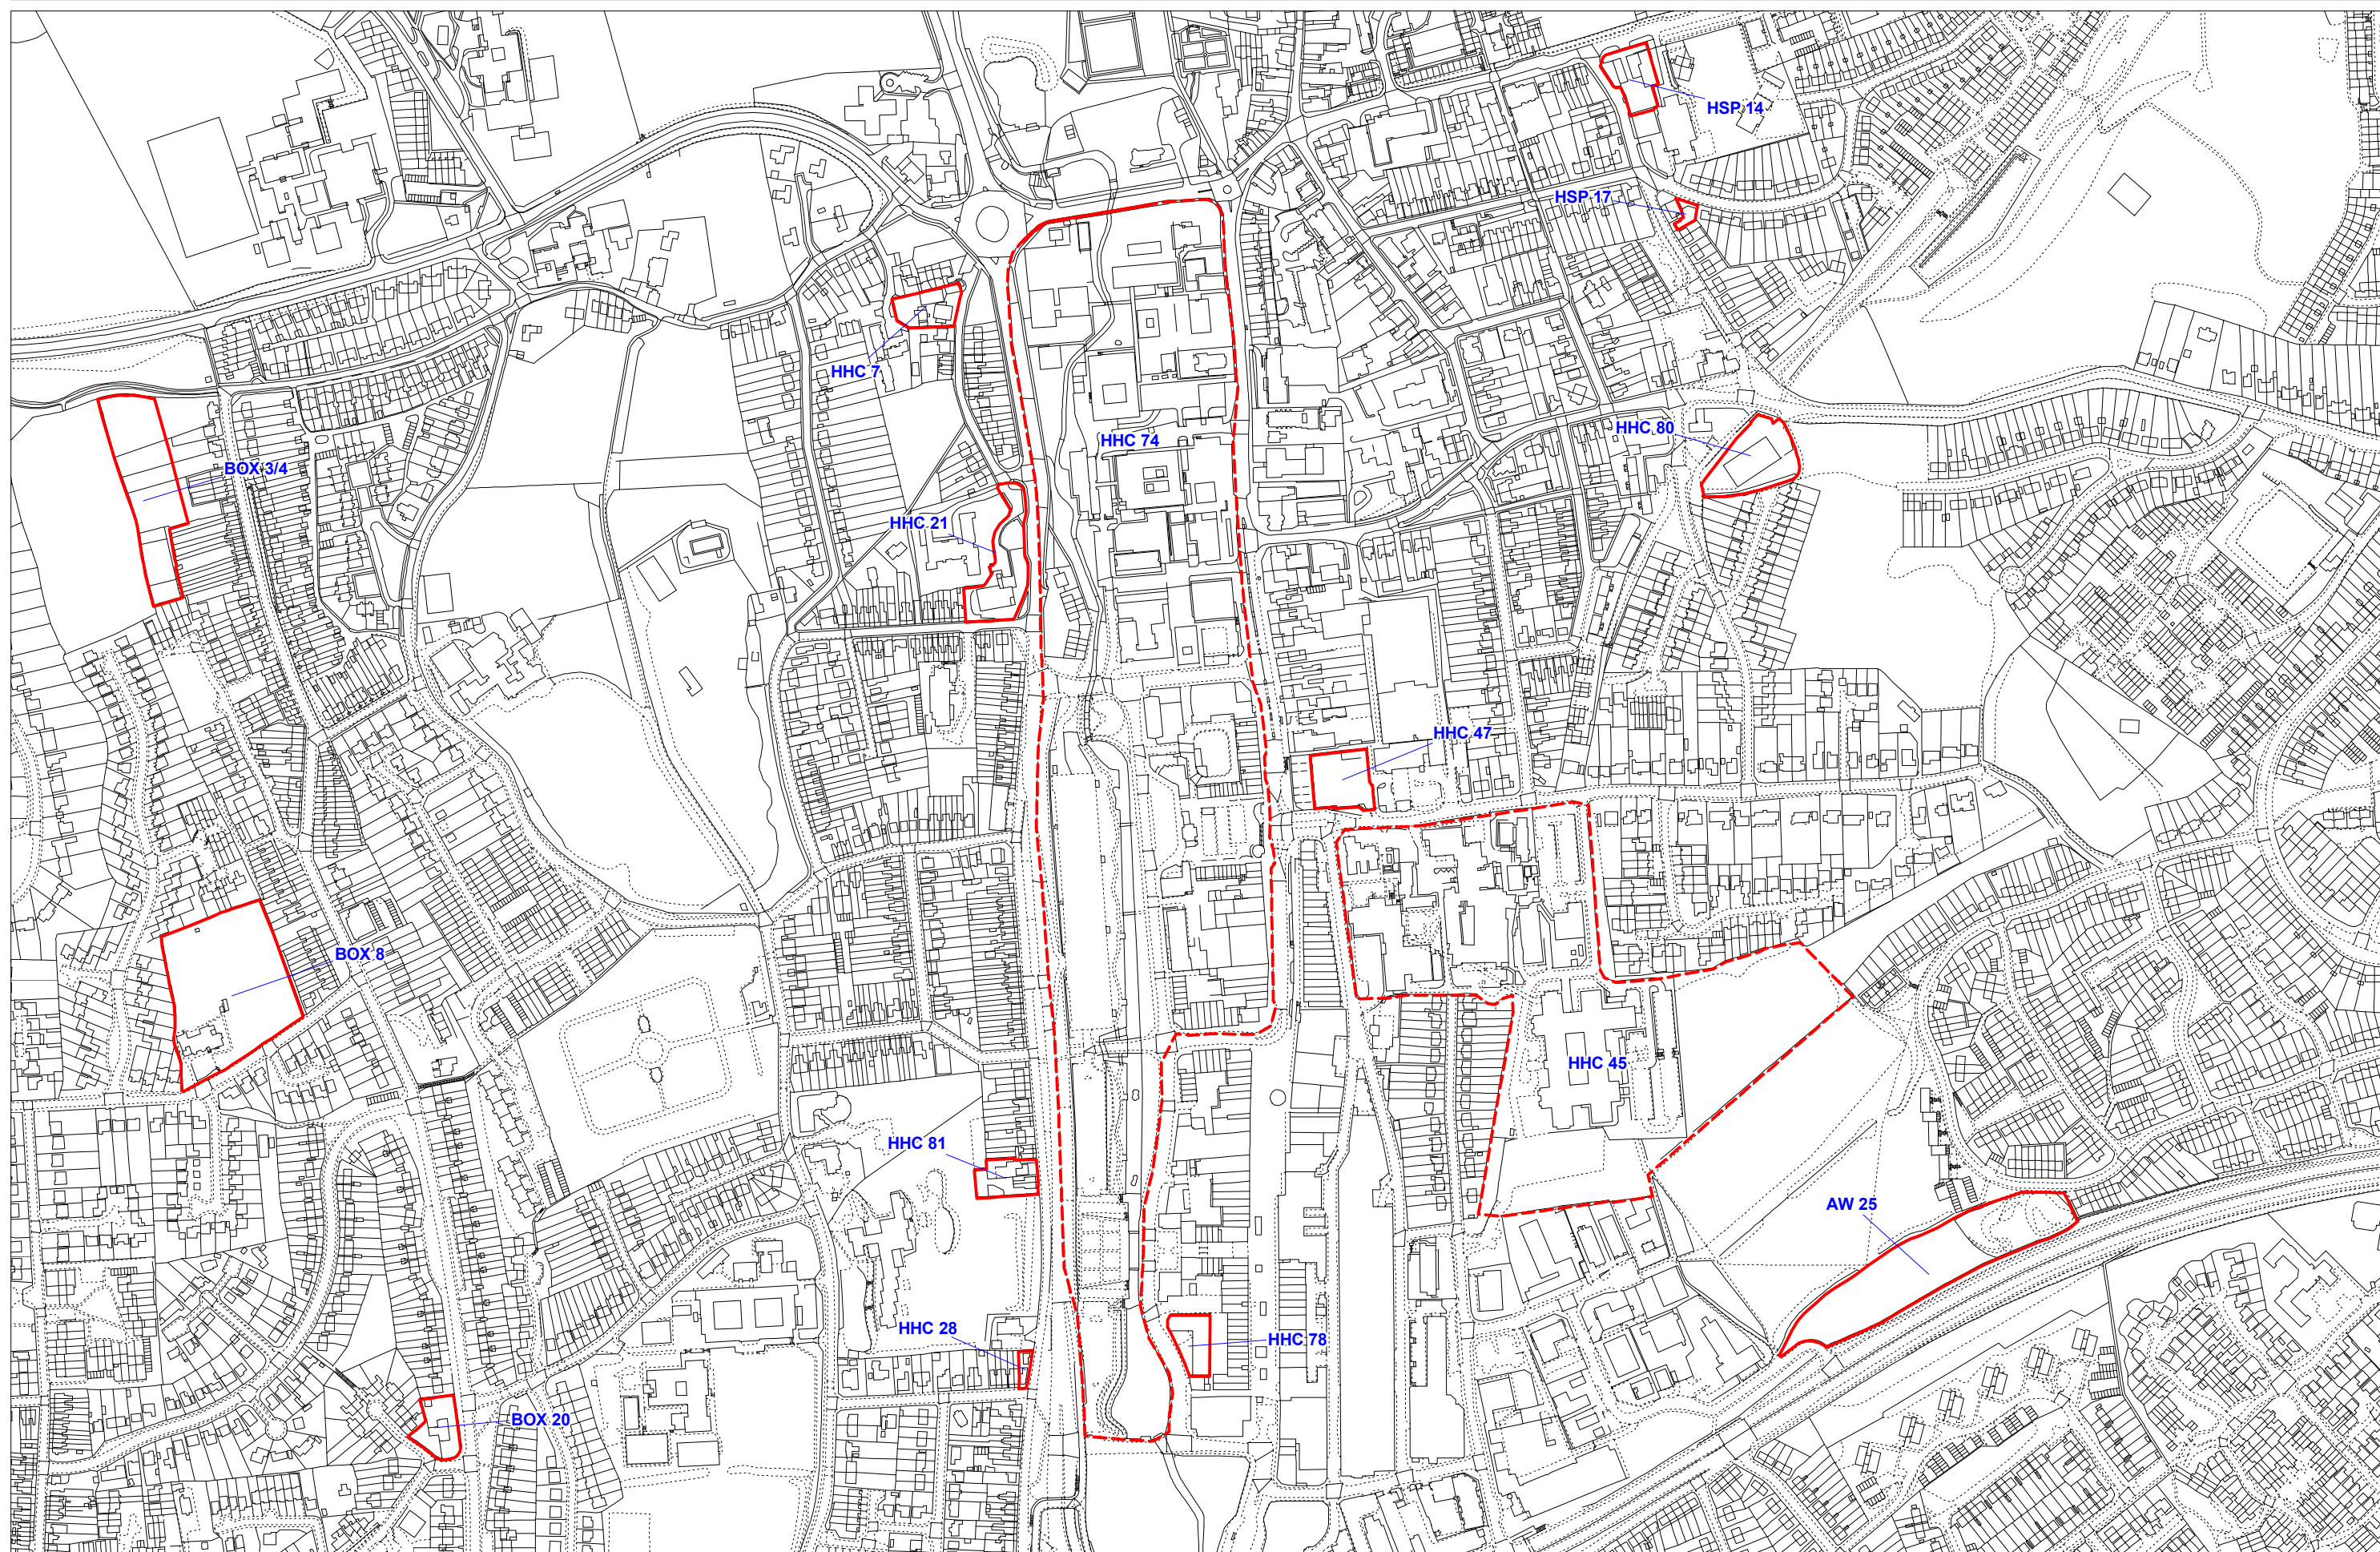

Project Title: South West Hertfordshire SHLAA

Project No. 101740

Scale 1:5,000 @ A3




Client Dacorum District Council

Drawing Title: Hemel Hempstead Central SHLAA Sites

Drawing No. 2 of 2

Date: 03 October 2008

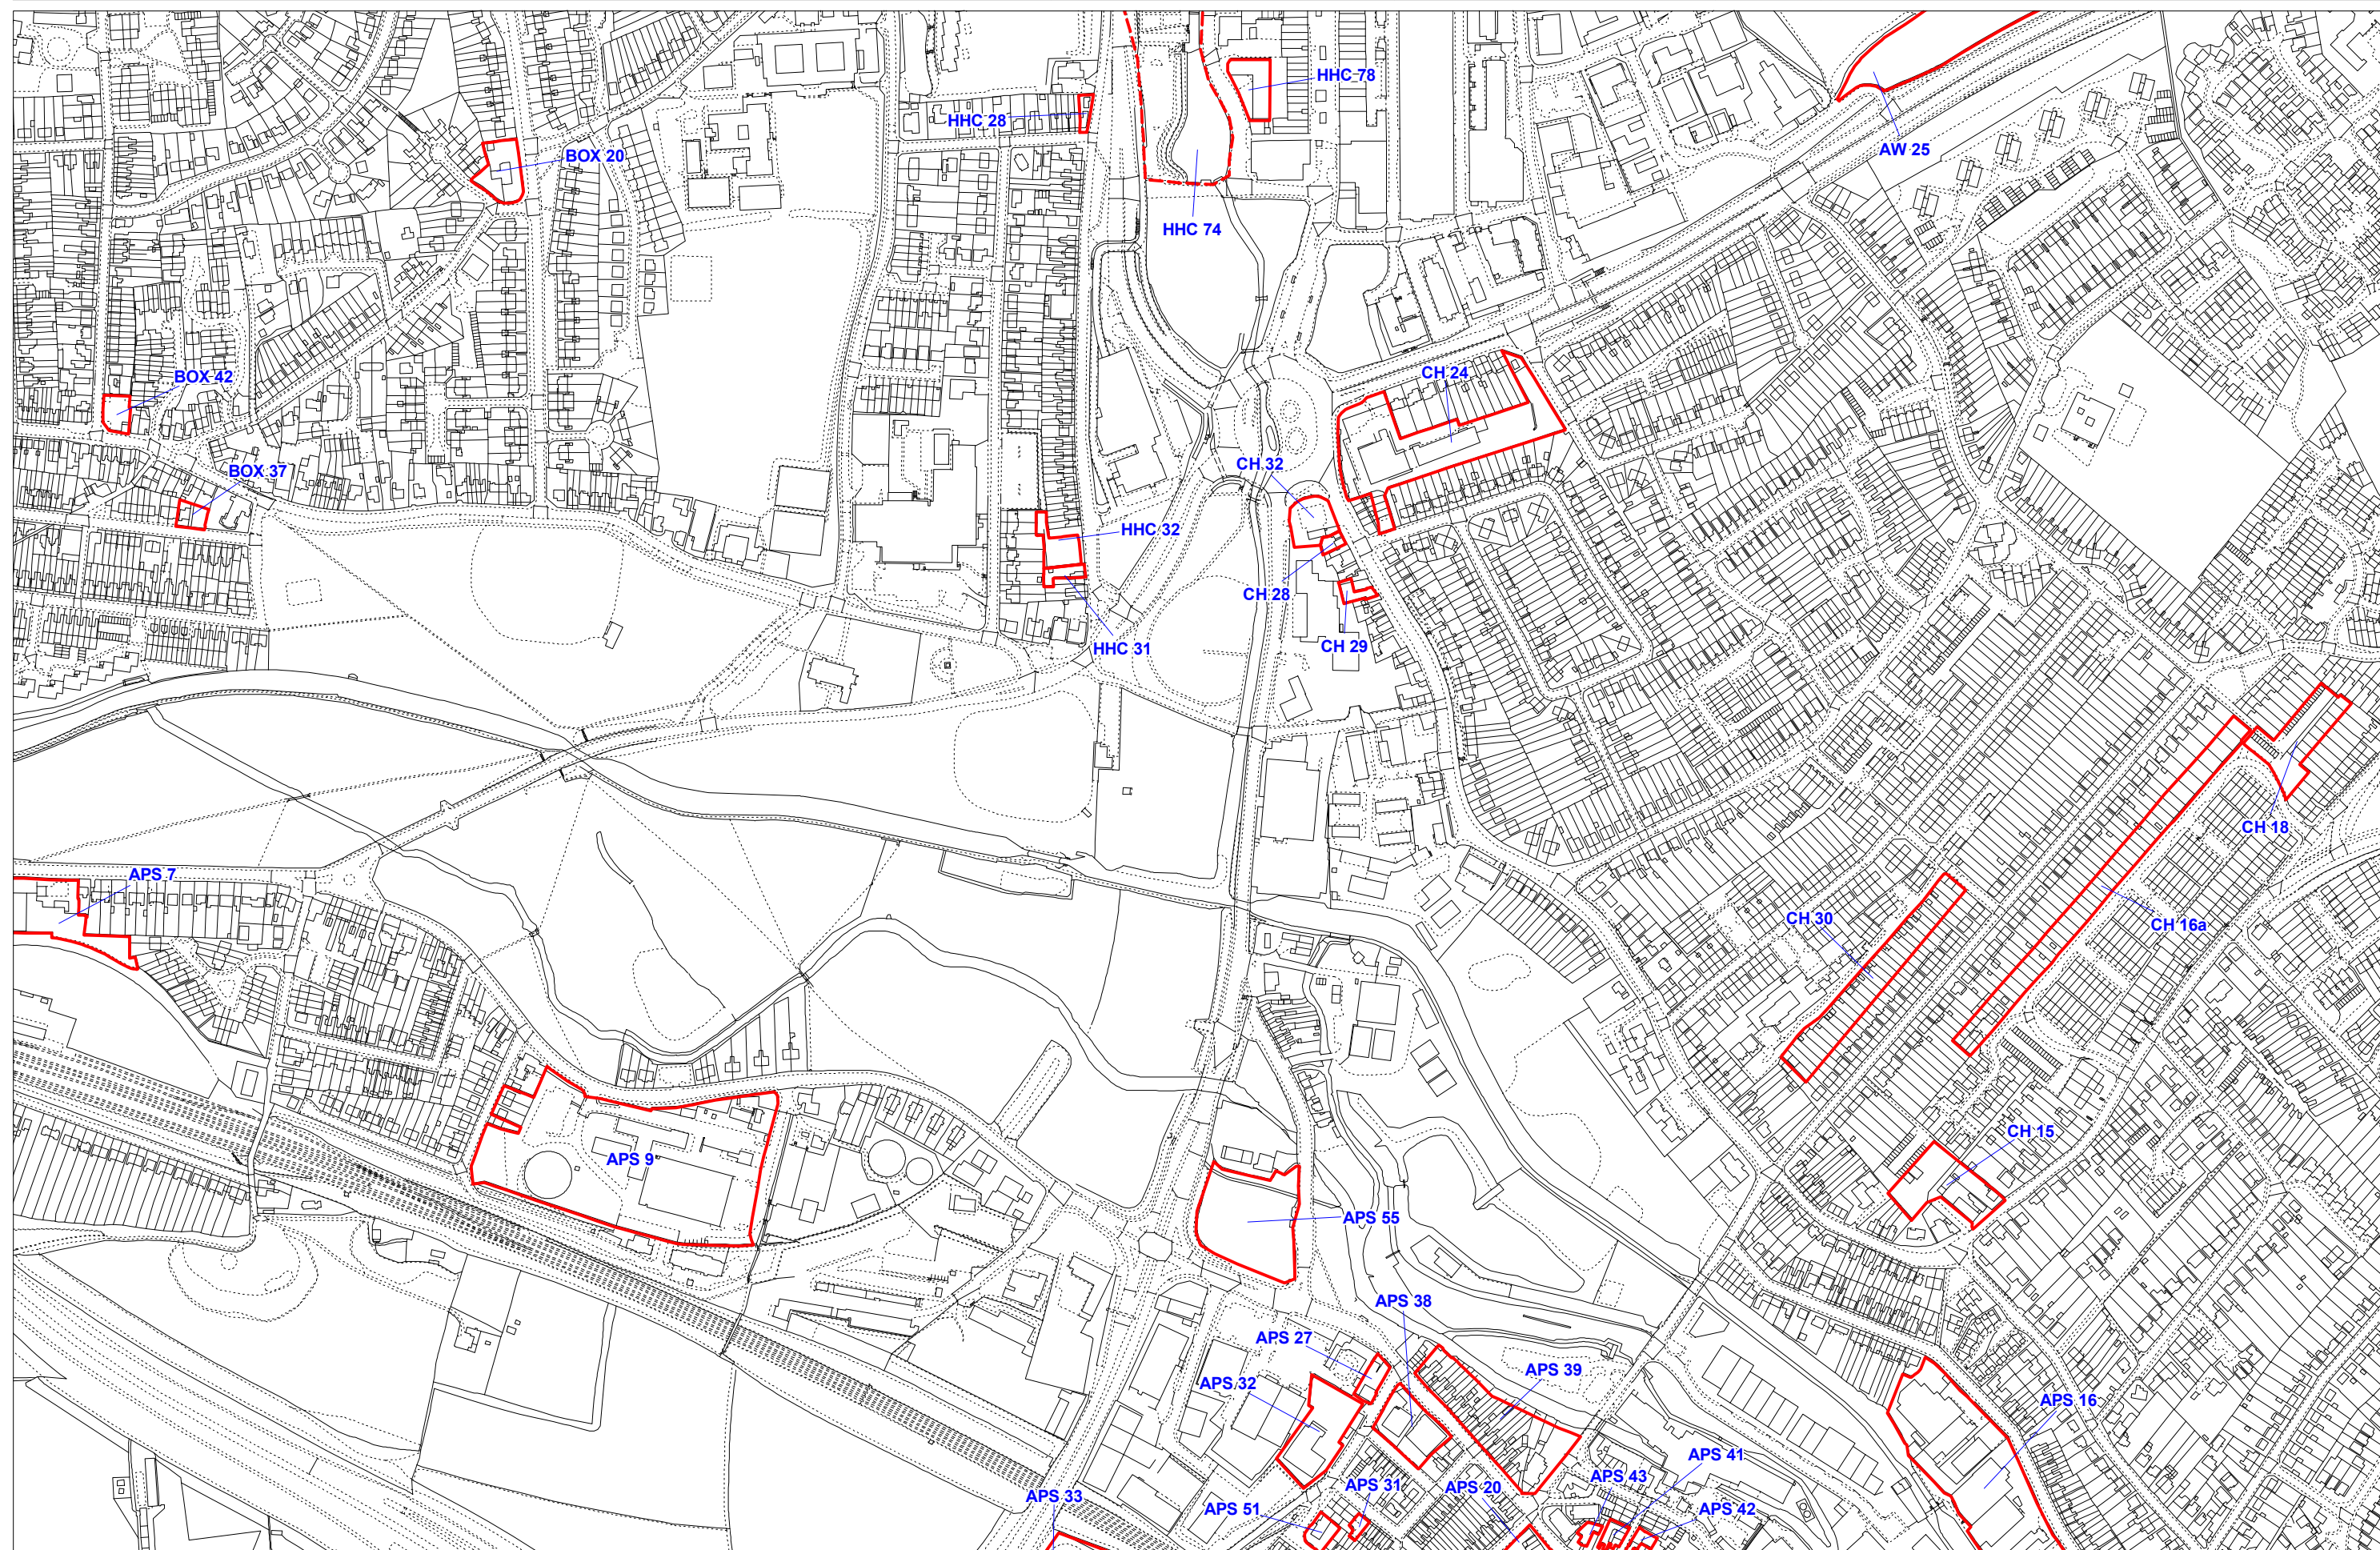

Project Title: South West Hertfordshire SHLAA

Project No. 101740

Scale 1:5,000 @ A3




Client Dacorum District Council

Drawing Title: Highfield St Pauls SHLAA Sites

Drawing No. 1

Date: 03 October 2008

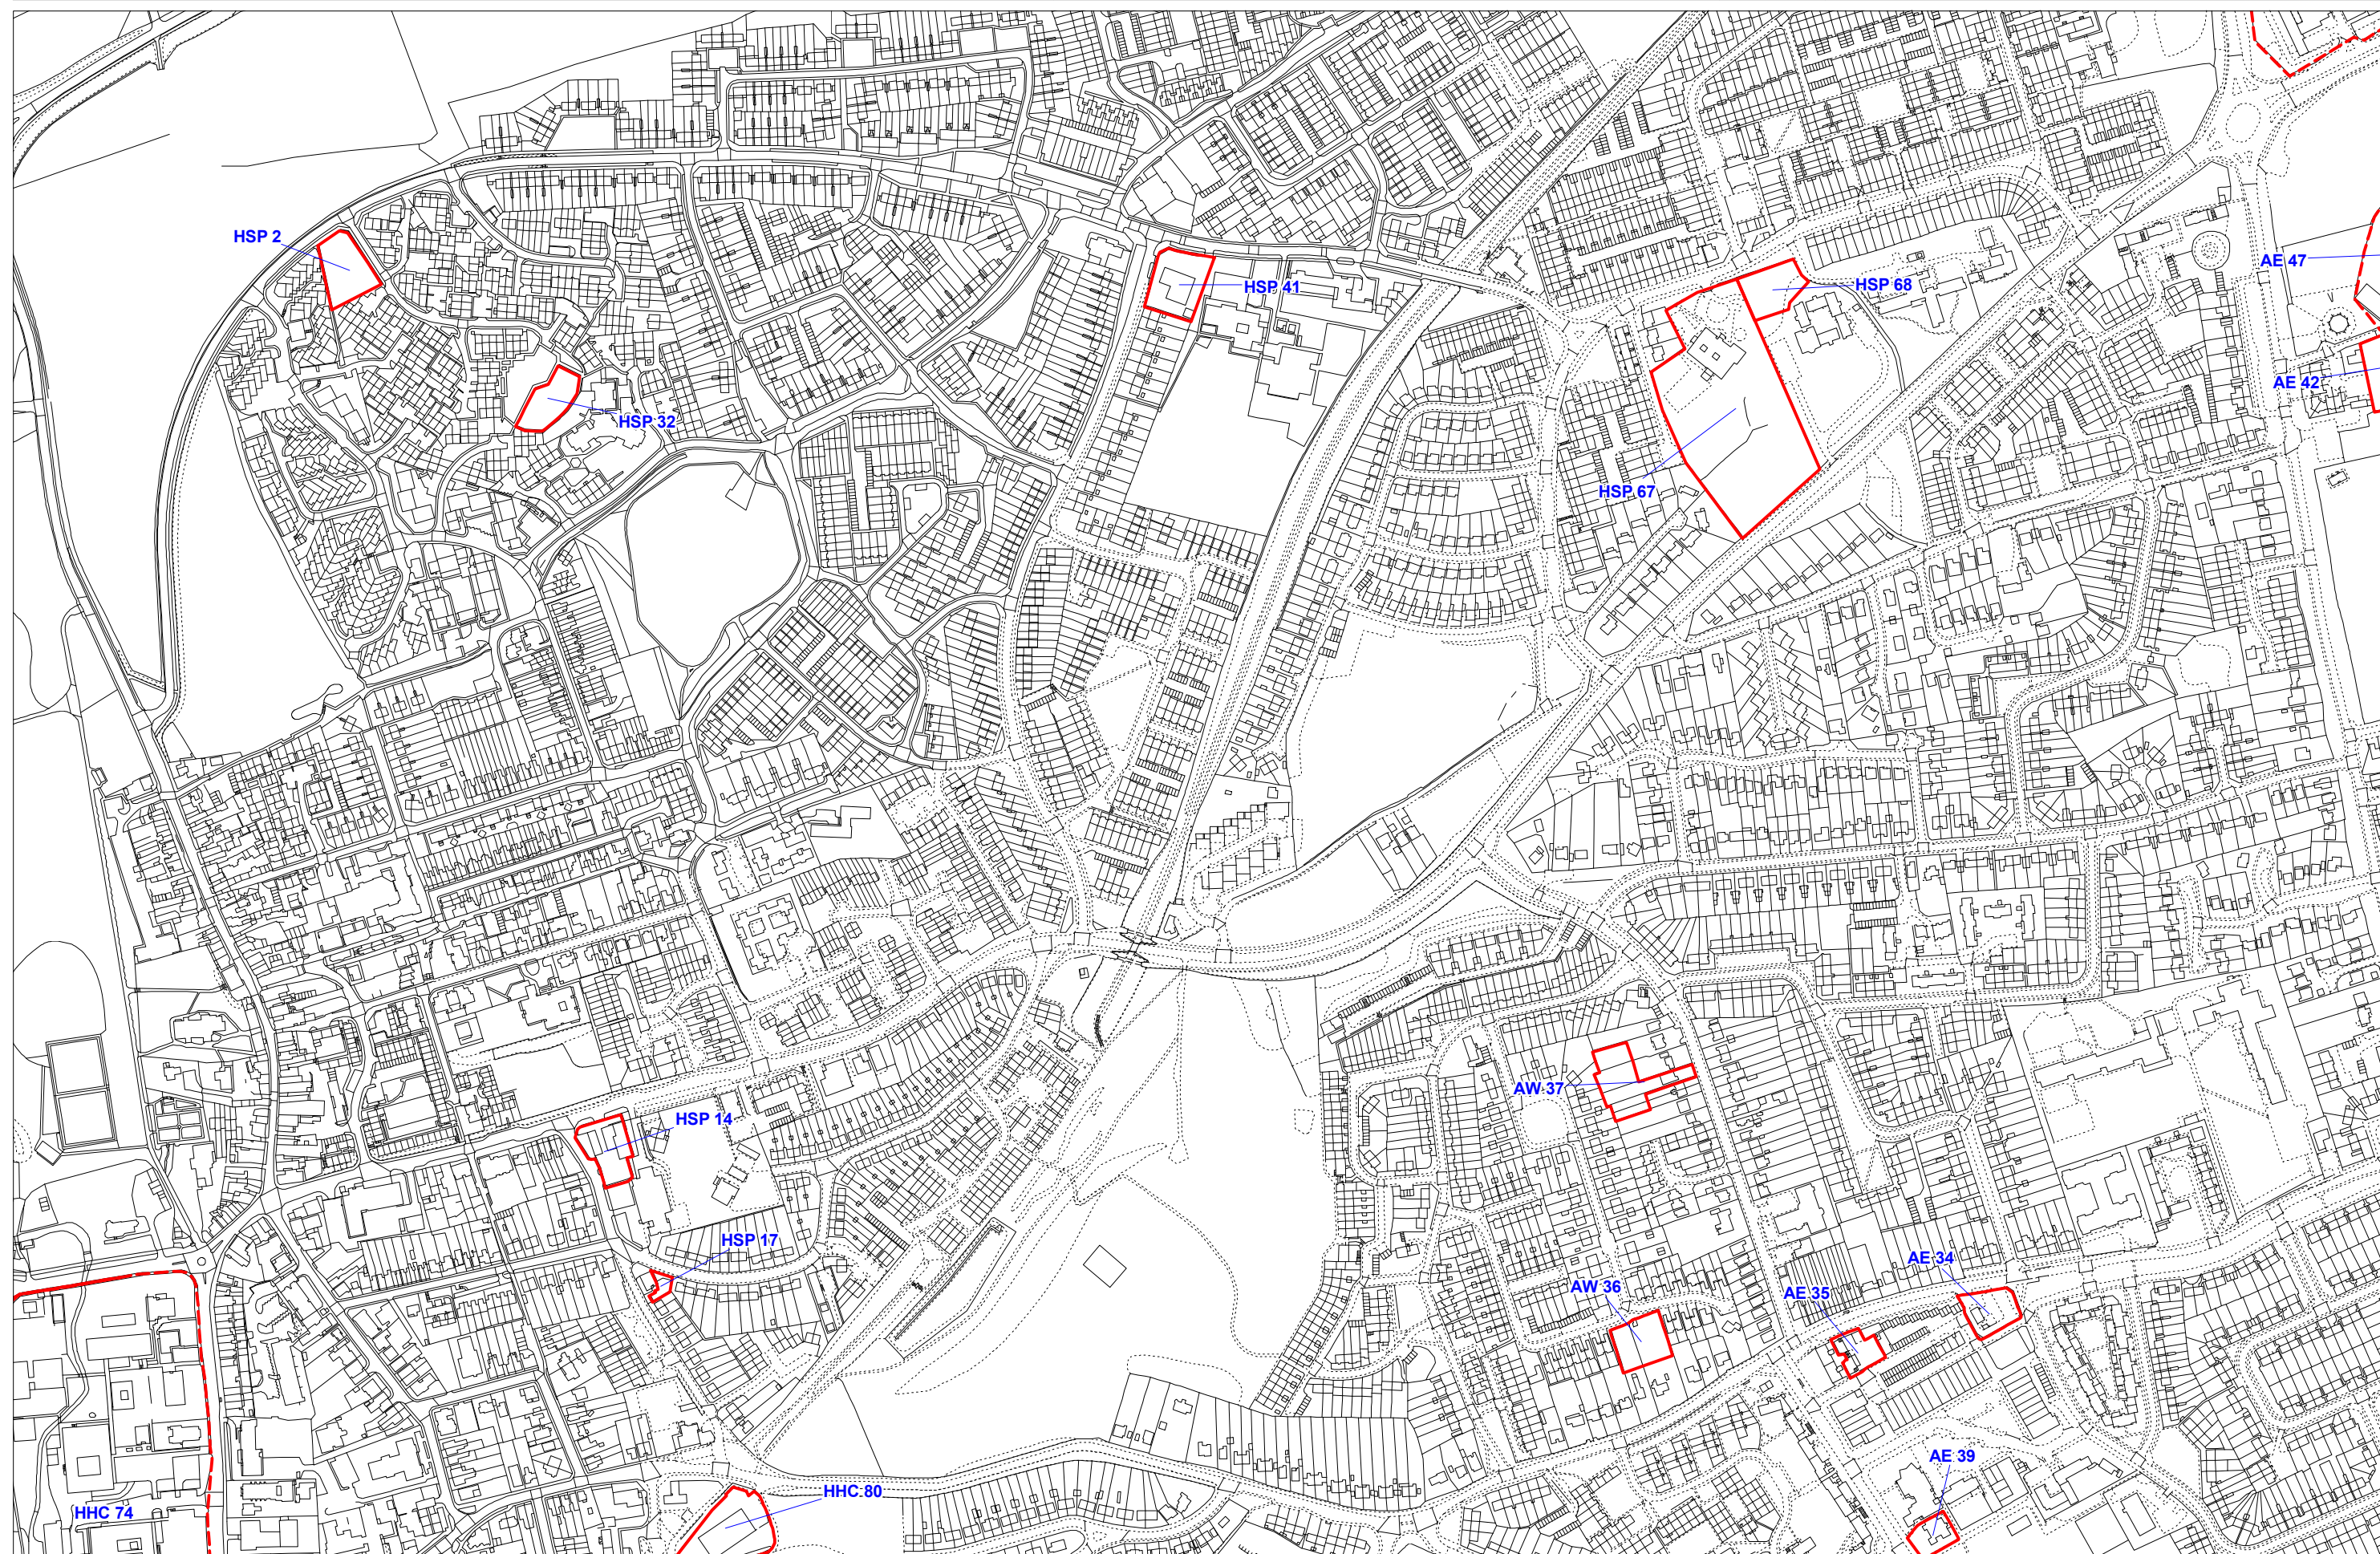

Project Title: South West Hertfordshire SHLAA

Project No. 101740

Scale 1:5,000 @ A3



Client Dacorum District Council

Drawing Title: Kings Langley SHLAA Sites

Drawing No. 1 of 2

Date: 03 October 2008

